


INFILL PLANTINGS

- (18) *Dryopteris marginalis* - Leatherwood Fern
- (18) *Astilbe chinensis* 'Vision in White' - Vision in White Astilbe
- (10) *Aster oblongifolius* 'October Skies' - October skies aster
- (10) *Porteranthus trifolius* - Bowman's Root
- (10) *Coreopsis palmata* - Prairie Coreopsis
- (5) *Carex bromoides* - Brome-like Sedge
- (5) *Carex pennsylvanica* - Pennsylvania Sedge

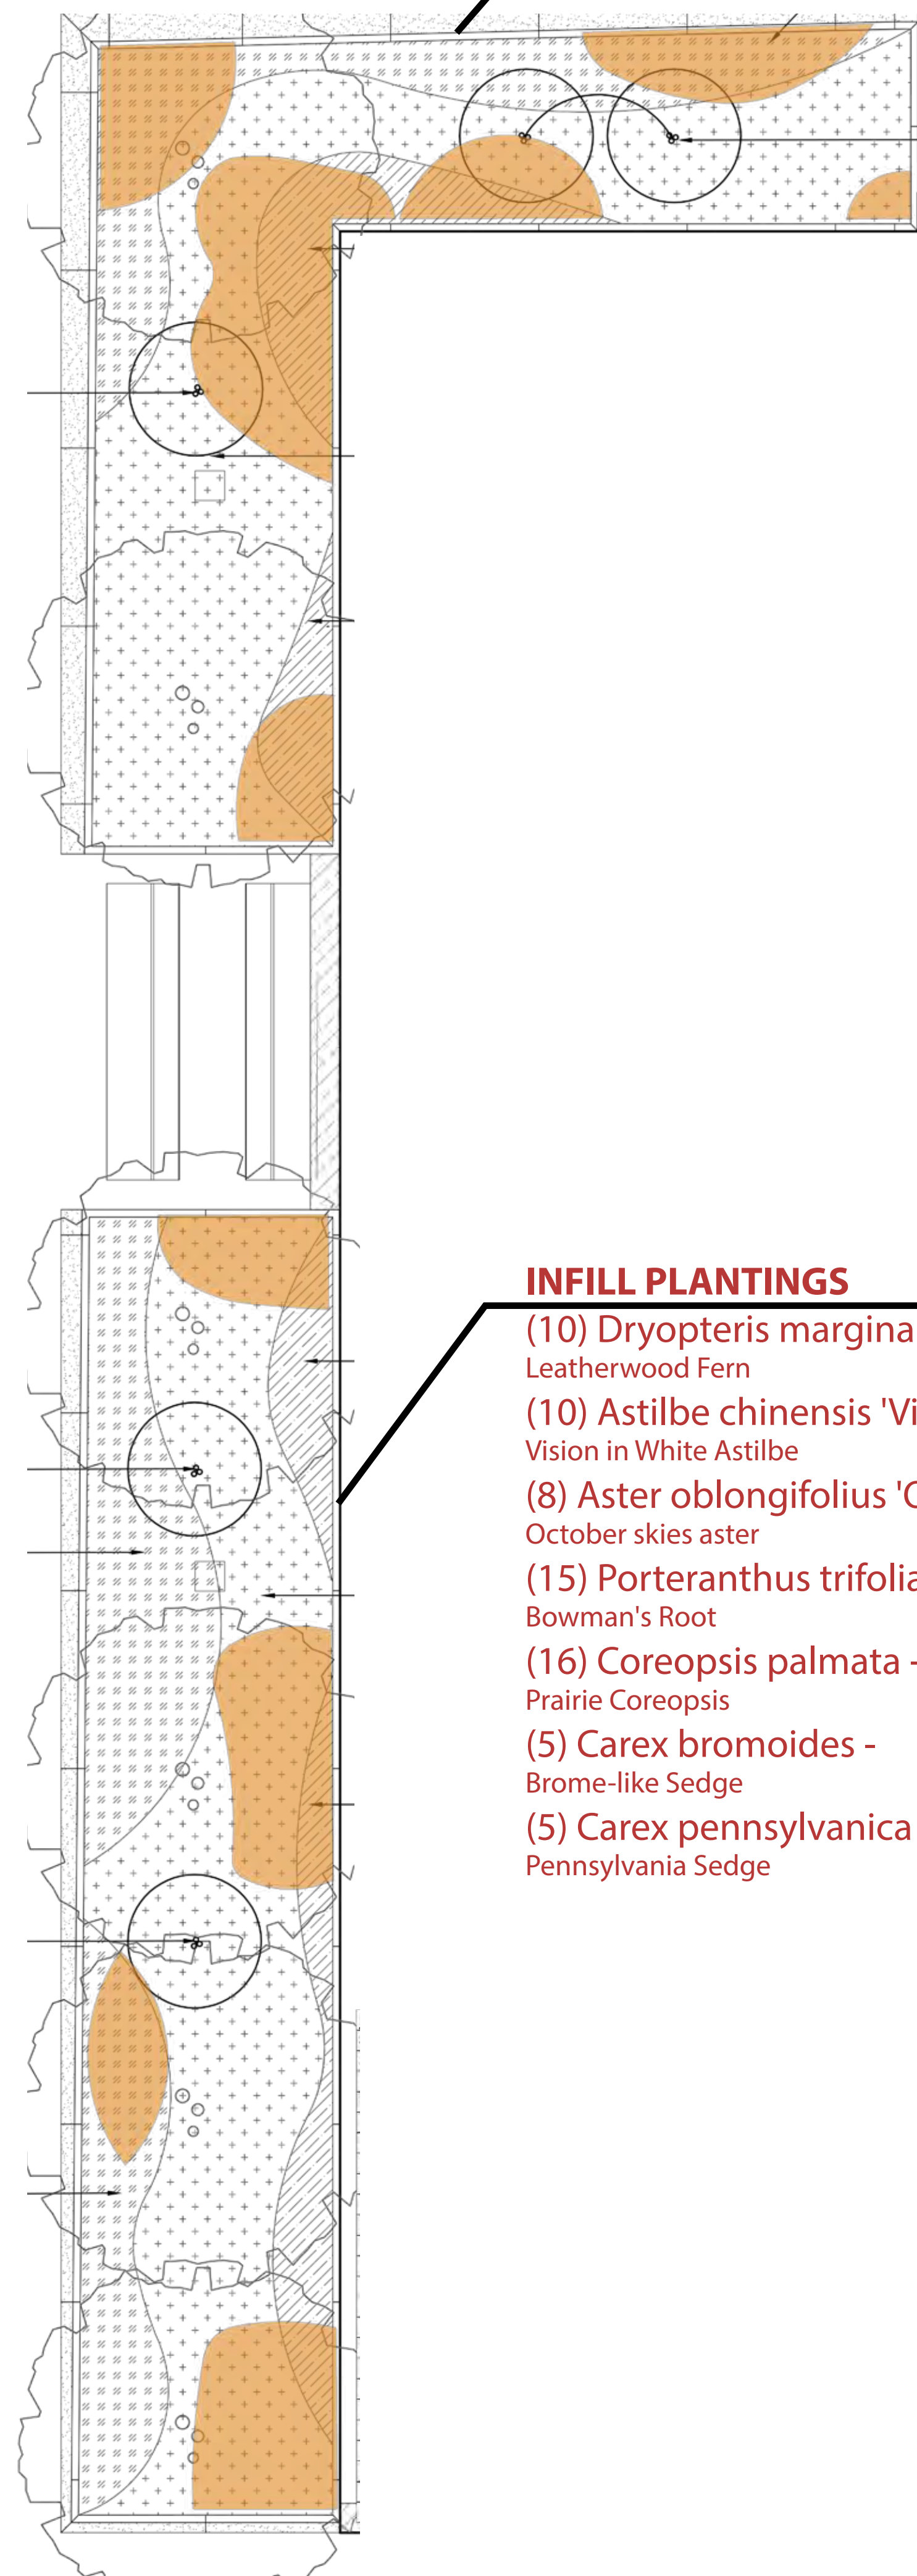


INFILL PLANTINGS

- (10) *Dryopteris marginalis* - Leatherwood Fern
- (10) *Astilbe chinensis* 'Vision in White' - Vision in White Astilbe
- (8) *Aster oblongifolius* 'October Skies' - October skies aster
- (15) *Porteranthus trifolius* - Bowman's Root
- (16) *Coreopsis palmata* - Prairie Coreopsis
- (5) *Carex bromoides* - Brome-like Sedge
- (5) *Carex pennsylvanica* - Pennsylvania Sedge


INFILL PLANTINGS

- (12) *Dryopteris marginalis* - Leatherwood Fern
- (12) *Astilbe chinensis* 'Vision in White' - Vision in White Astilbe
- (8) *Aster oblongifolius* 'October Skies' - October skies aster
- (7) *Porteranthus trifolius* - Bowman's Root
- (12) *Coreopsis palmata* - Prairie Coreopsis
- (5) *Carex bromoides* - Brome-like Sedge
- (5) *Carex pennsylvanica* - Pennsylvania Sedge

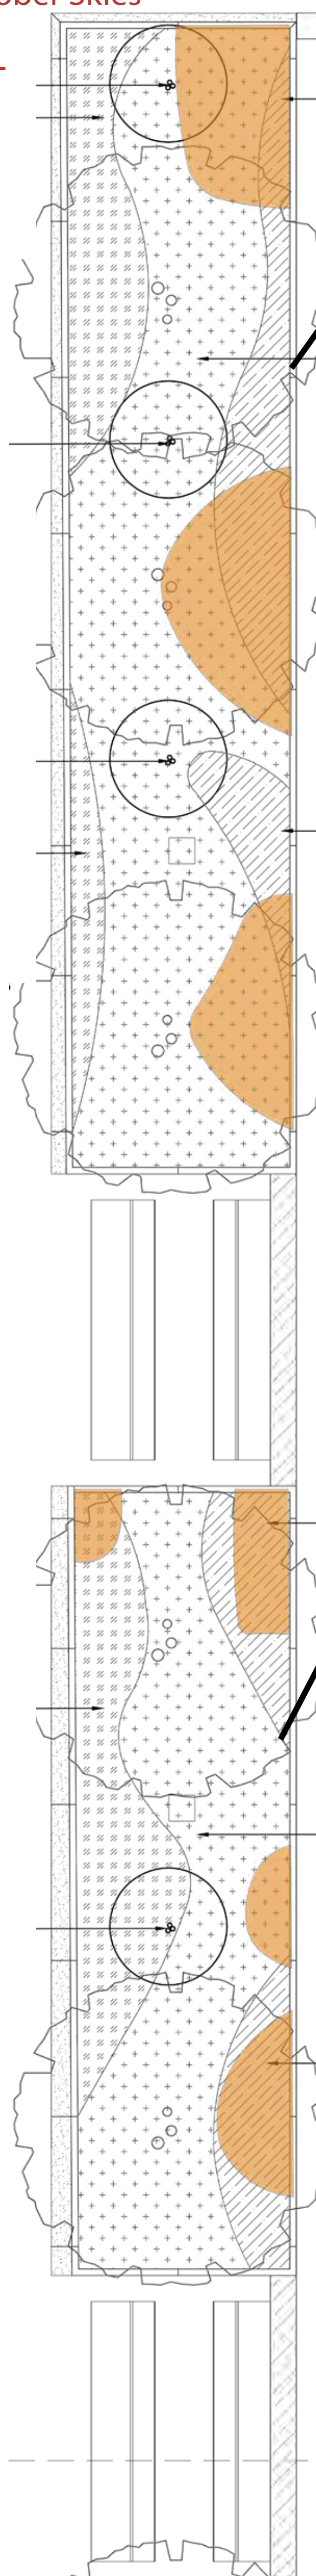

INFILL PLANTINGS


- (6) *Dryopteris marginalis* - Leatherwood Fern
- (6) *Astilbe chinensis* 'Vision in White' - Vision in White Astilbe
- (5) *Aster oblongifolius* 'October Skies' - October skies aster
- (5) *Porteranthus trifolius* - Bowman's Root
- (6) *Coreopsis palmata* - Prairie Coreopsis
- (5) *Carex bromoides* - Brome-like Sedge
- (5) *Carex pennsylvanica* - Pennsylvania Sedge

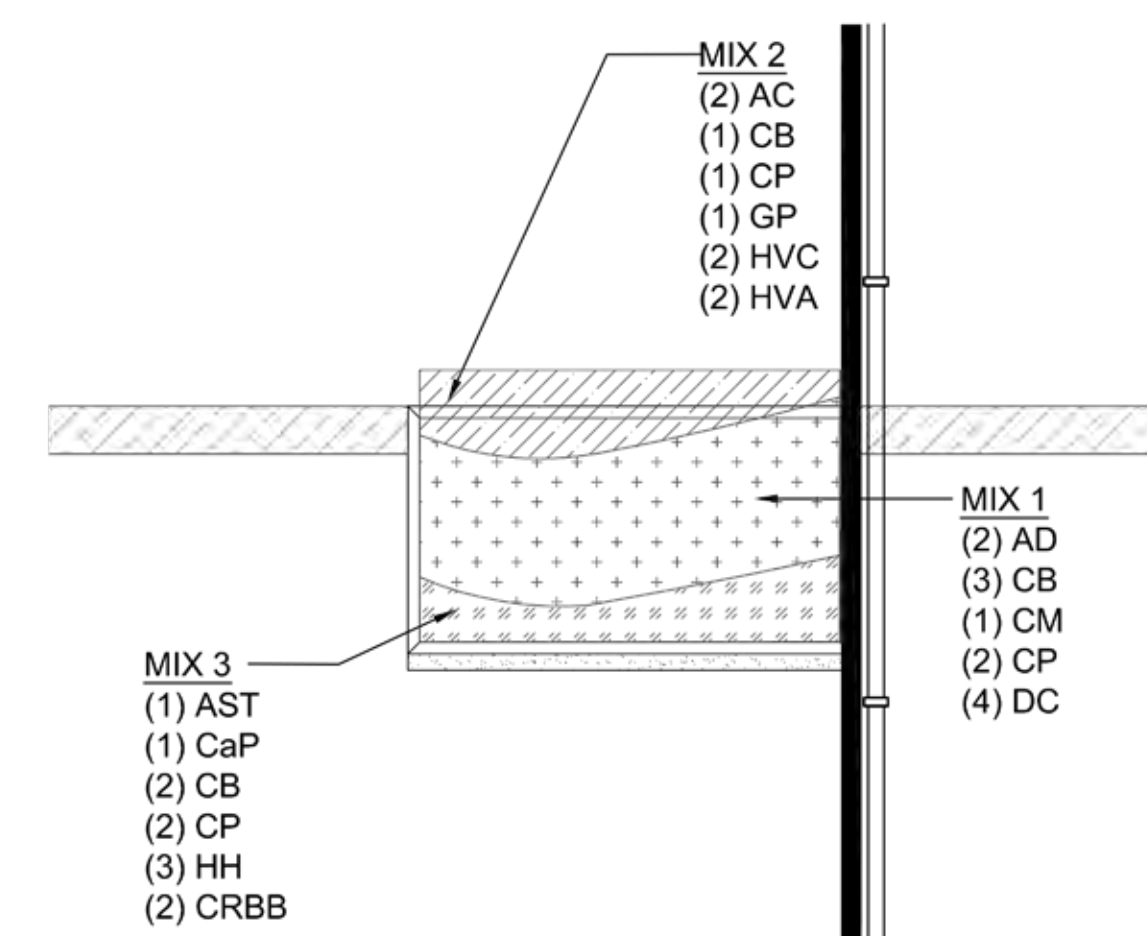

04 HEADHOUSE PLAZA PLANTING PLAN (HH12)
SCALE 1/4"=1'

INFILL PLANTINGS

- (3) *Dryopteris marginalis* - Leatherwood Fern
- (3) *Astilbe chinensis* 'Vision in White' - Vision in White Astilbe
- (2) *Aster oblongifolius* 'October Skies' - October skies aster
- (2) *Porteranthus trifolius* - Bowman's Root
- (3) *Coreopsis palmata* - Prairie Coreopsis
- (5) *Carex bromoides* - Brome-like Sedge
- (5) *Carex pennsylvanica* - Pennsylvania Sedge

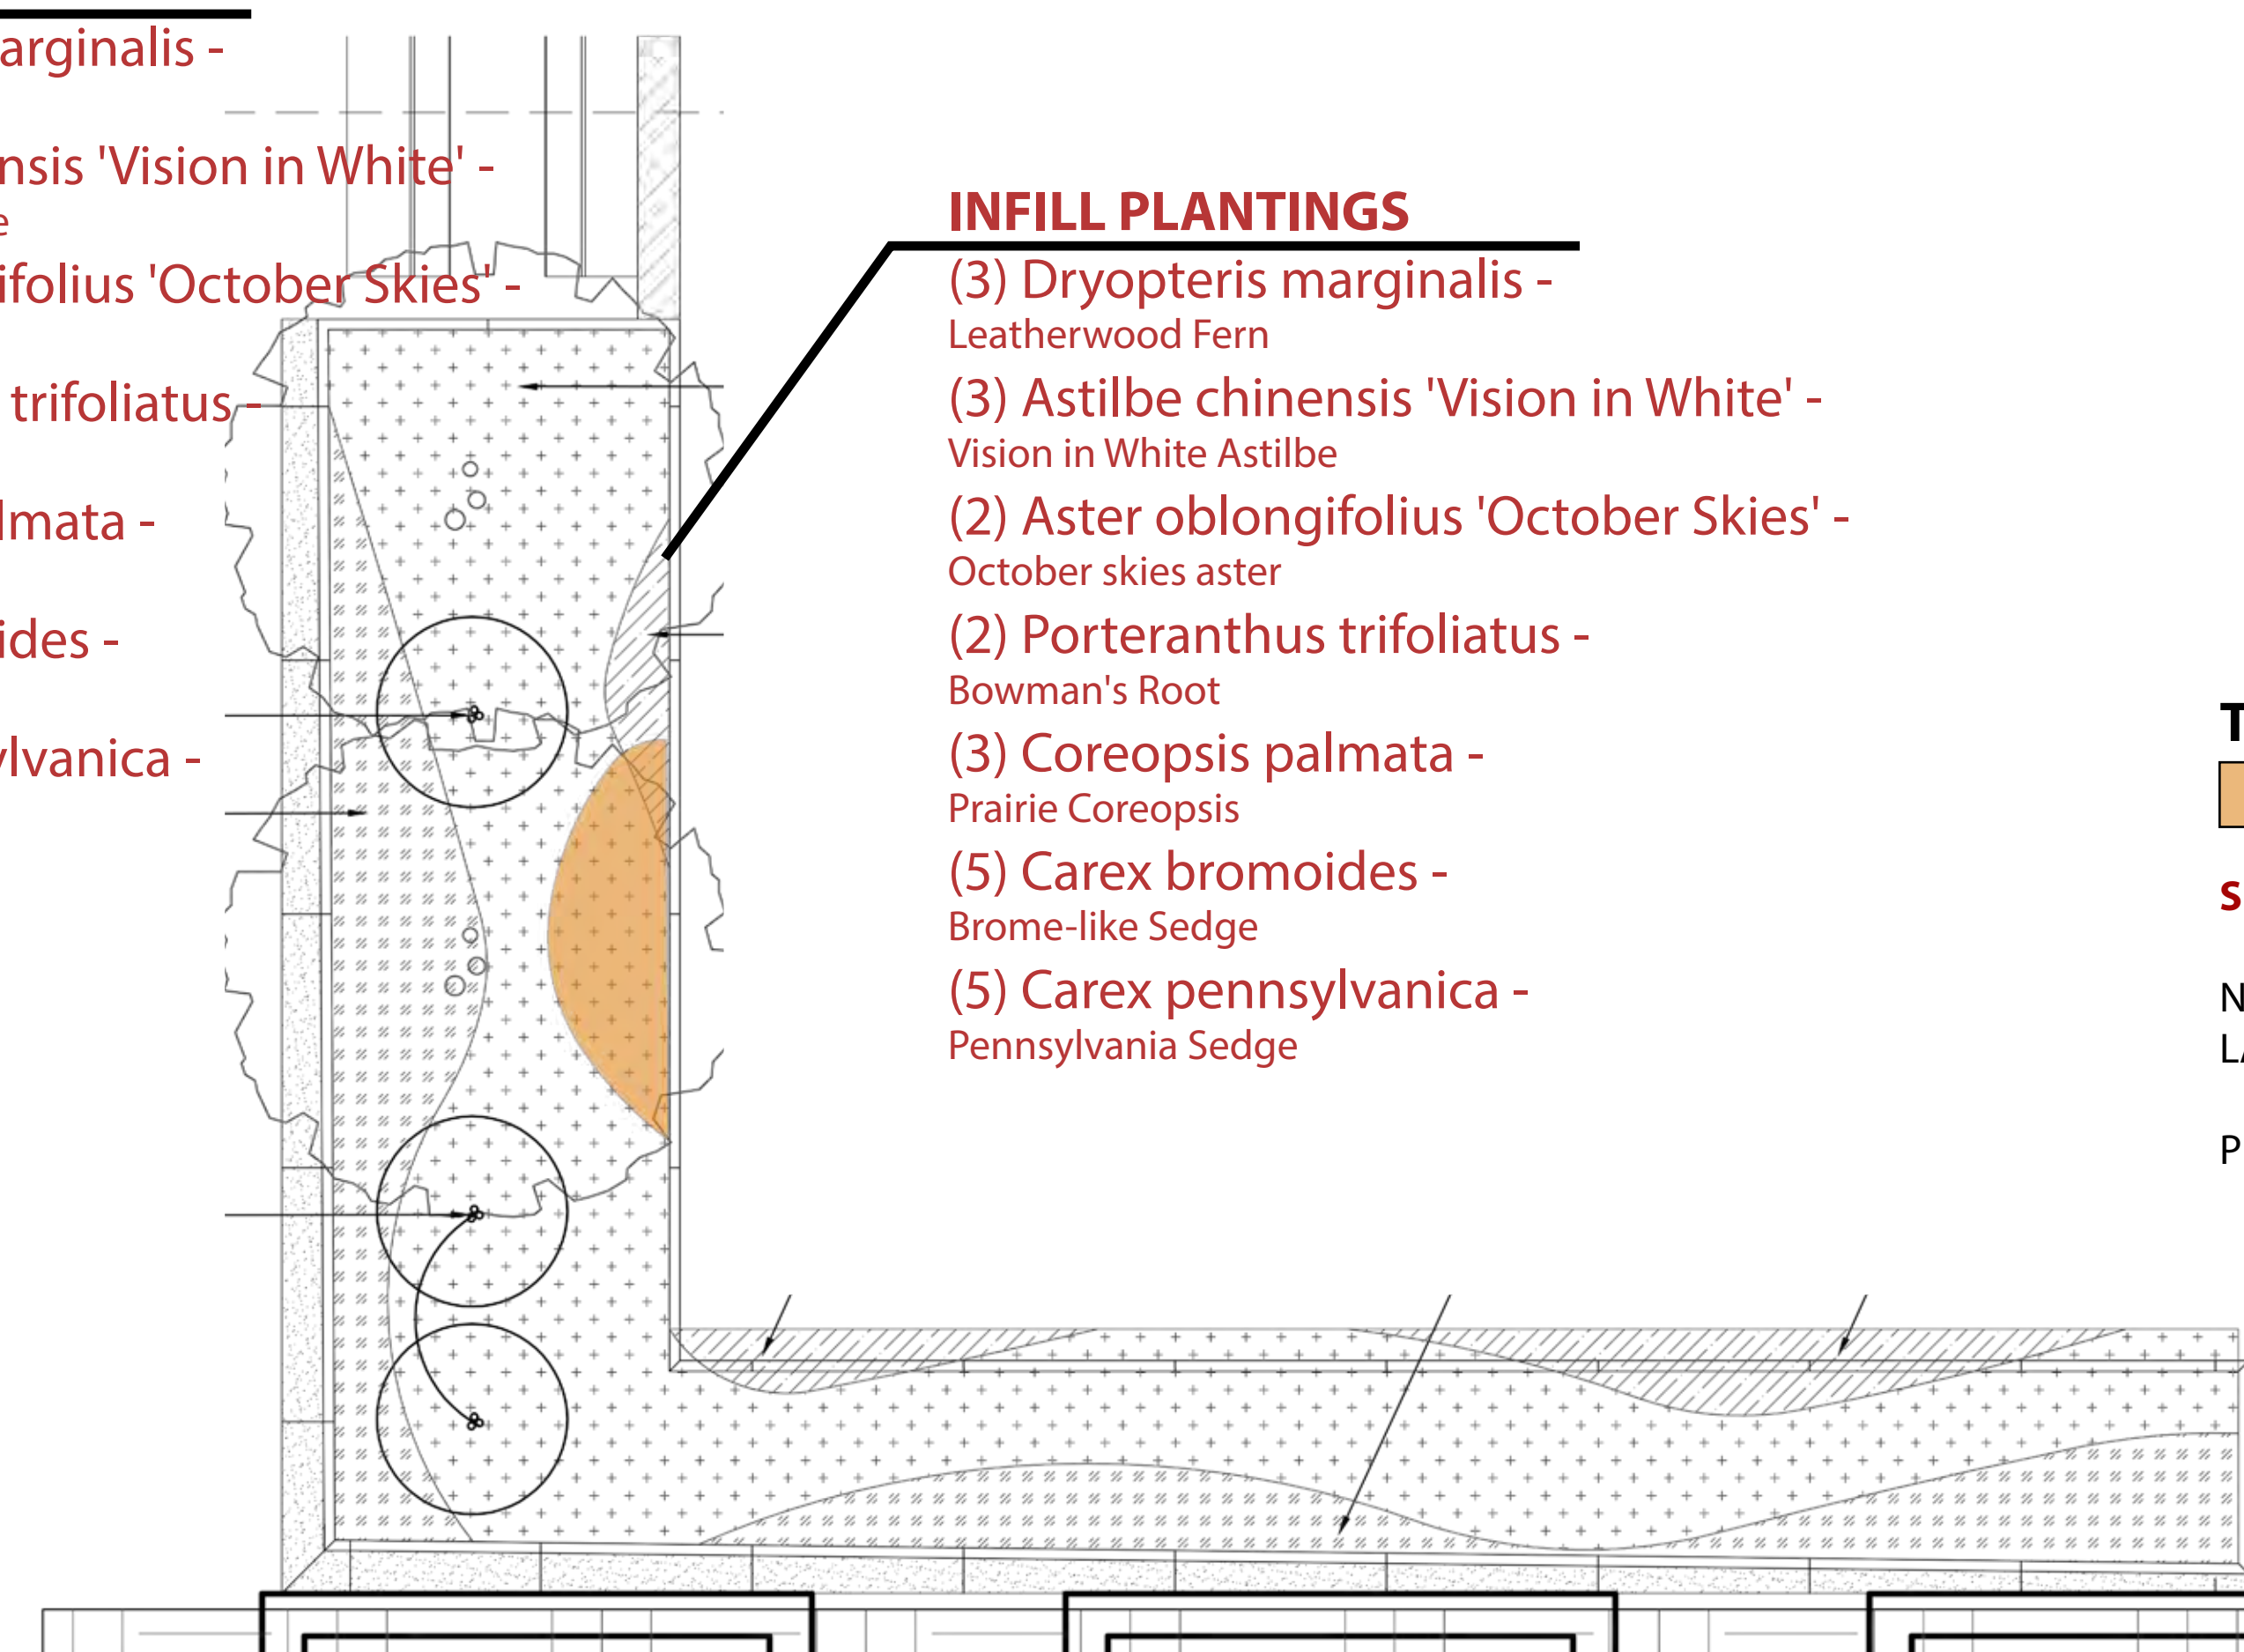

TGDA / JCFO - LSK 160429

- AREAS OBSERVED AS GAPS IN PLANTINGS

SEE INFILL SPECIES AND QUANTITIES IN RED

NOTES:
LANDSCAPE ARCHITECT TO LAYOUT PLANTS IN THE FIELD

PLANT QUANTITIES ARE BASED ON GAL CONTAINER AT 18" O.C.


01 HEADHOUSE PLAZA PLANTING PLAN (HH7, HH8)
SCALE 1/4"=1'

02 HEADHOUSE PLAZA PLANTING PLAN (HH9, HH10)
SCALE 1/4"=1'


03 HEADHOUSE PLAZA PLANTING PLAN (HH11)
SCALE 1/4"=1'



FOR REFERENCE SEE SHEET:
CHICAGO NAVY PIER 1B
L-352

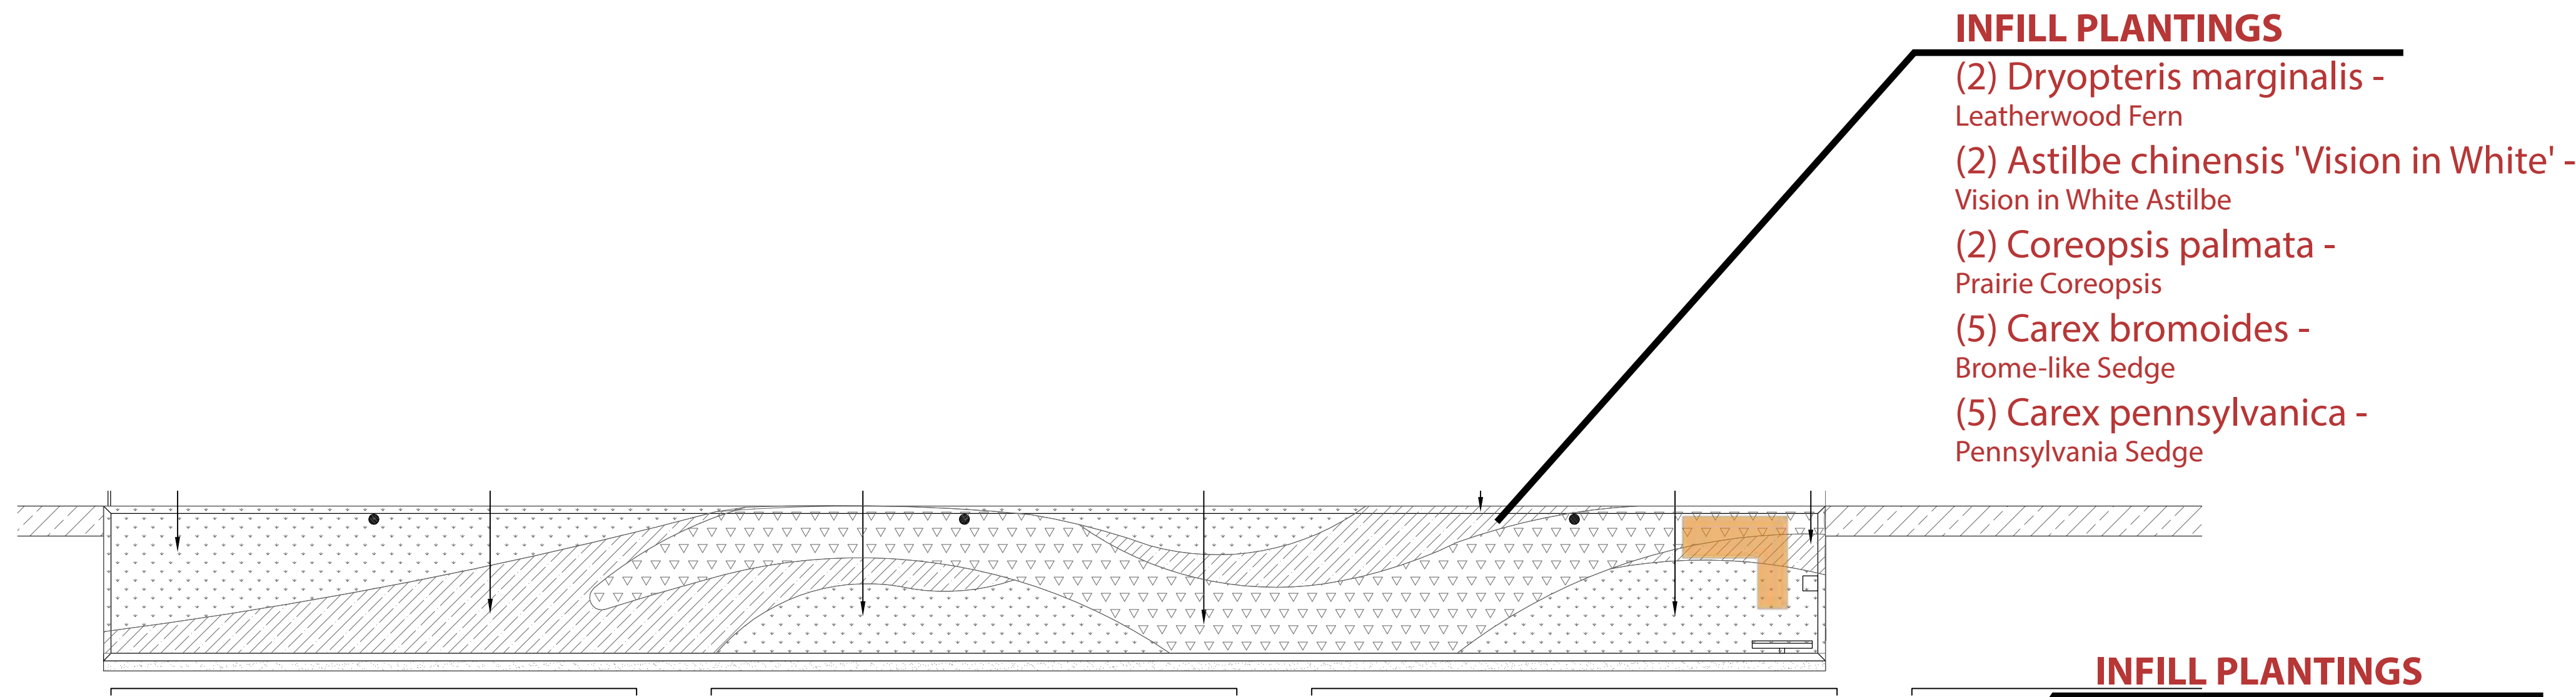


01 SOUTHDock PROMENADE PLANTING PLAN (S1)
SCALE 1/4"=1'

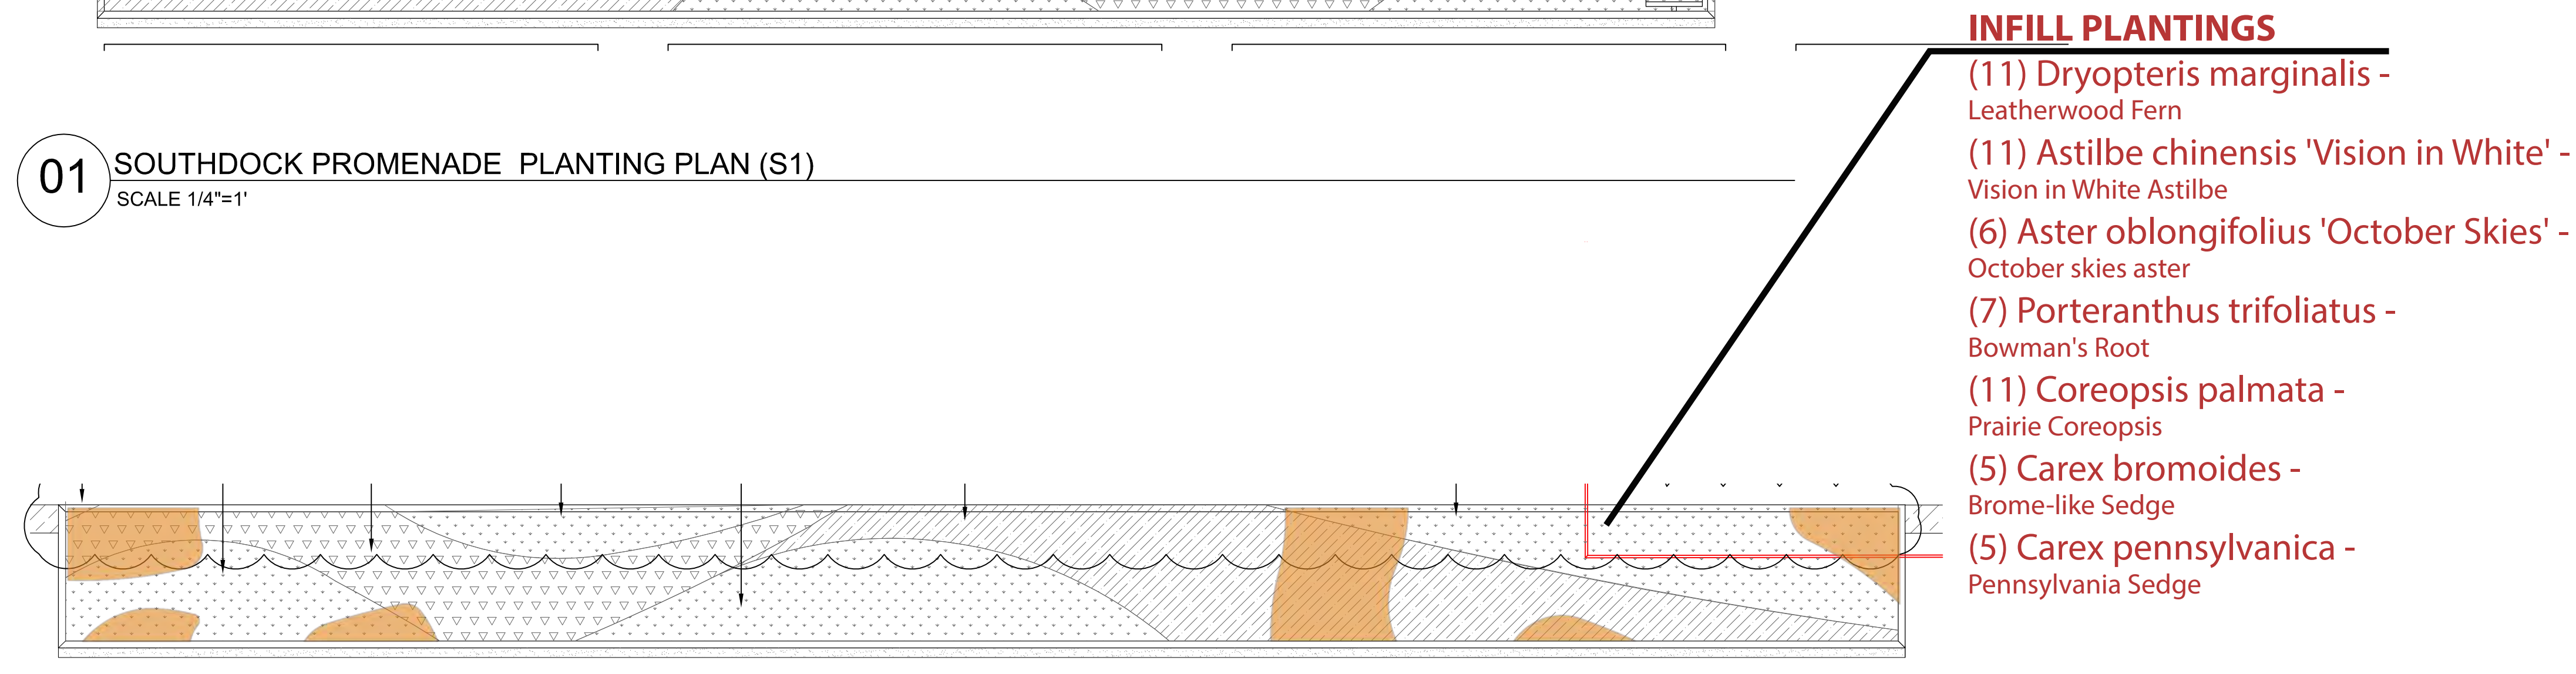


02 SOUTHDock PROMENADE PLANTING PLAN (S4)
SCALE 1/4"=1'

INFILL PLANTINGS

- (3) *Dryopteris marginalis* - Leatherwood Fern
- (4) *Astilbe chinensis* 'Vision in White' - Vision in White Astilbe
- (3) *Coreopsis palmata* - Prairie Coreopsis
- (5) *Carex bromoides* - Brome-like Sedge
- (5) *Carex pennsylvanica* - Pennsylvania Sedge

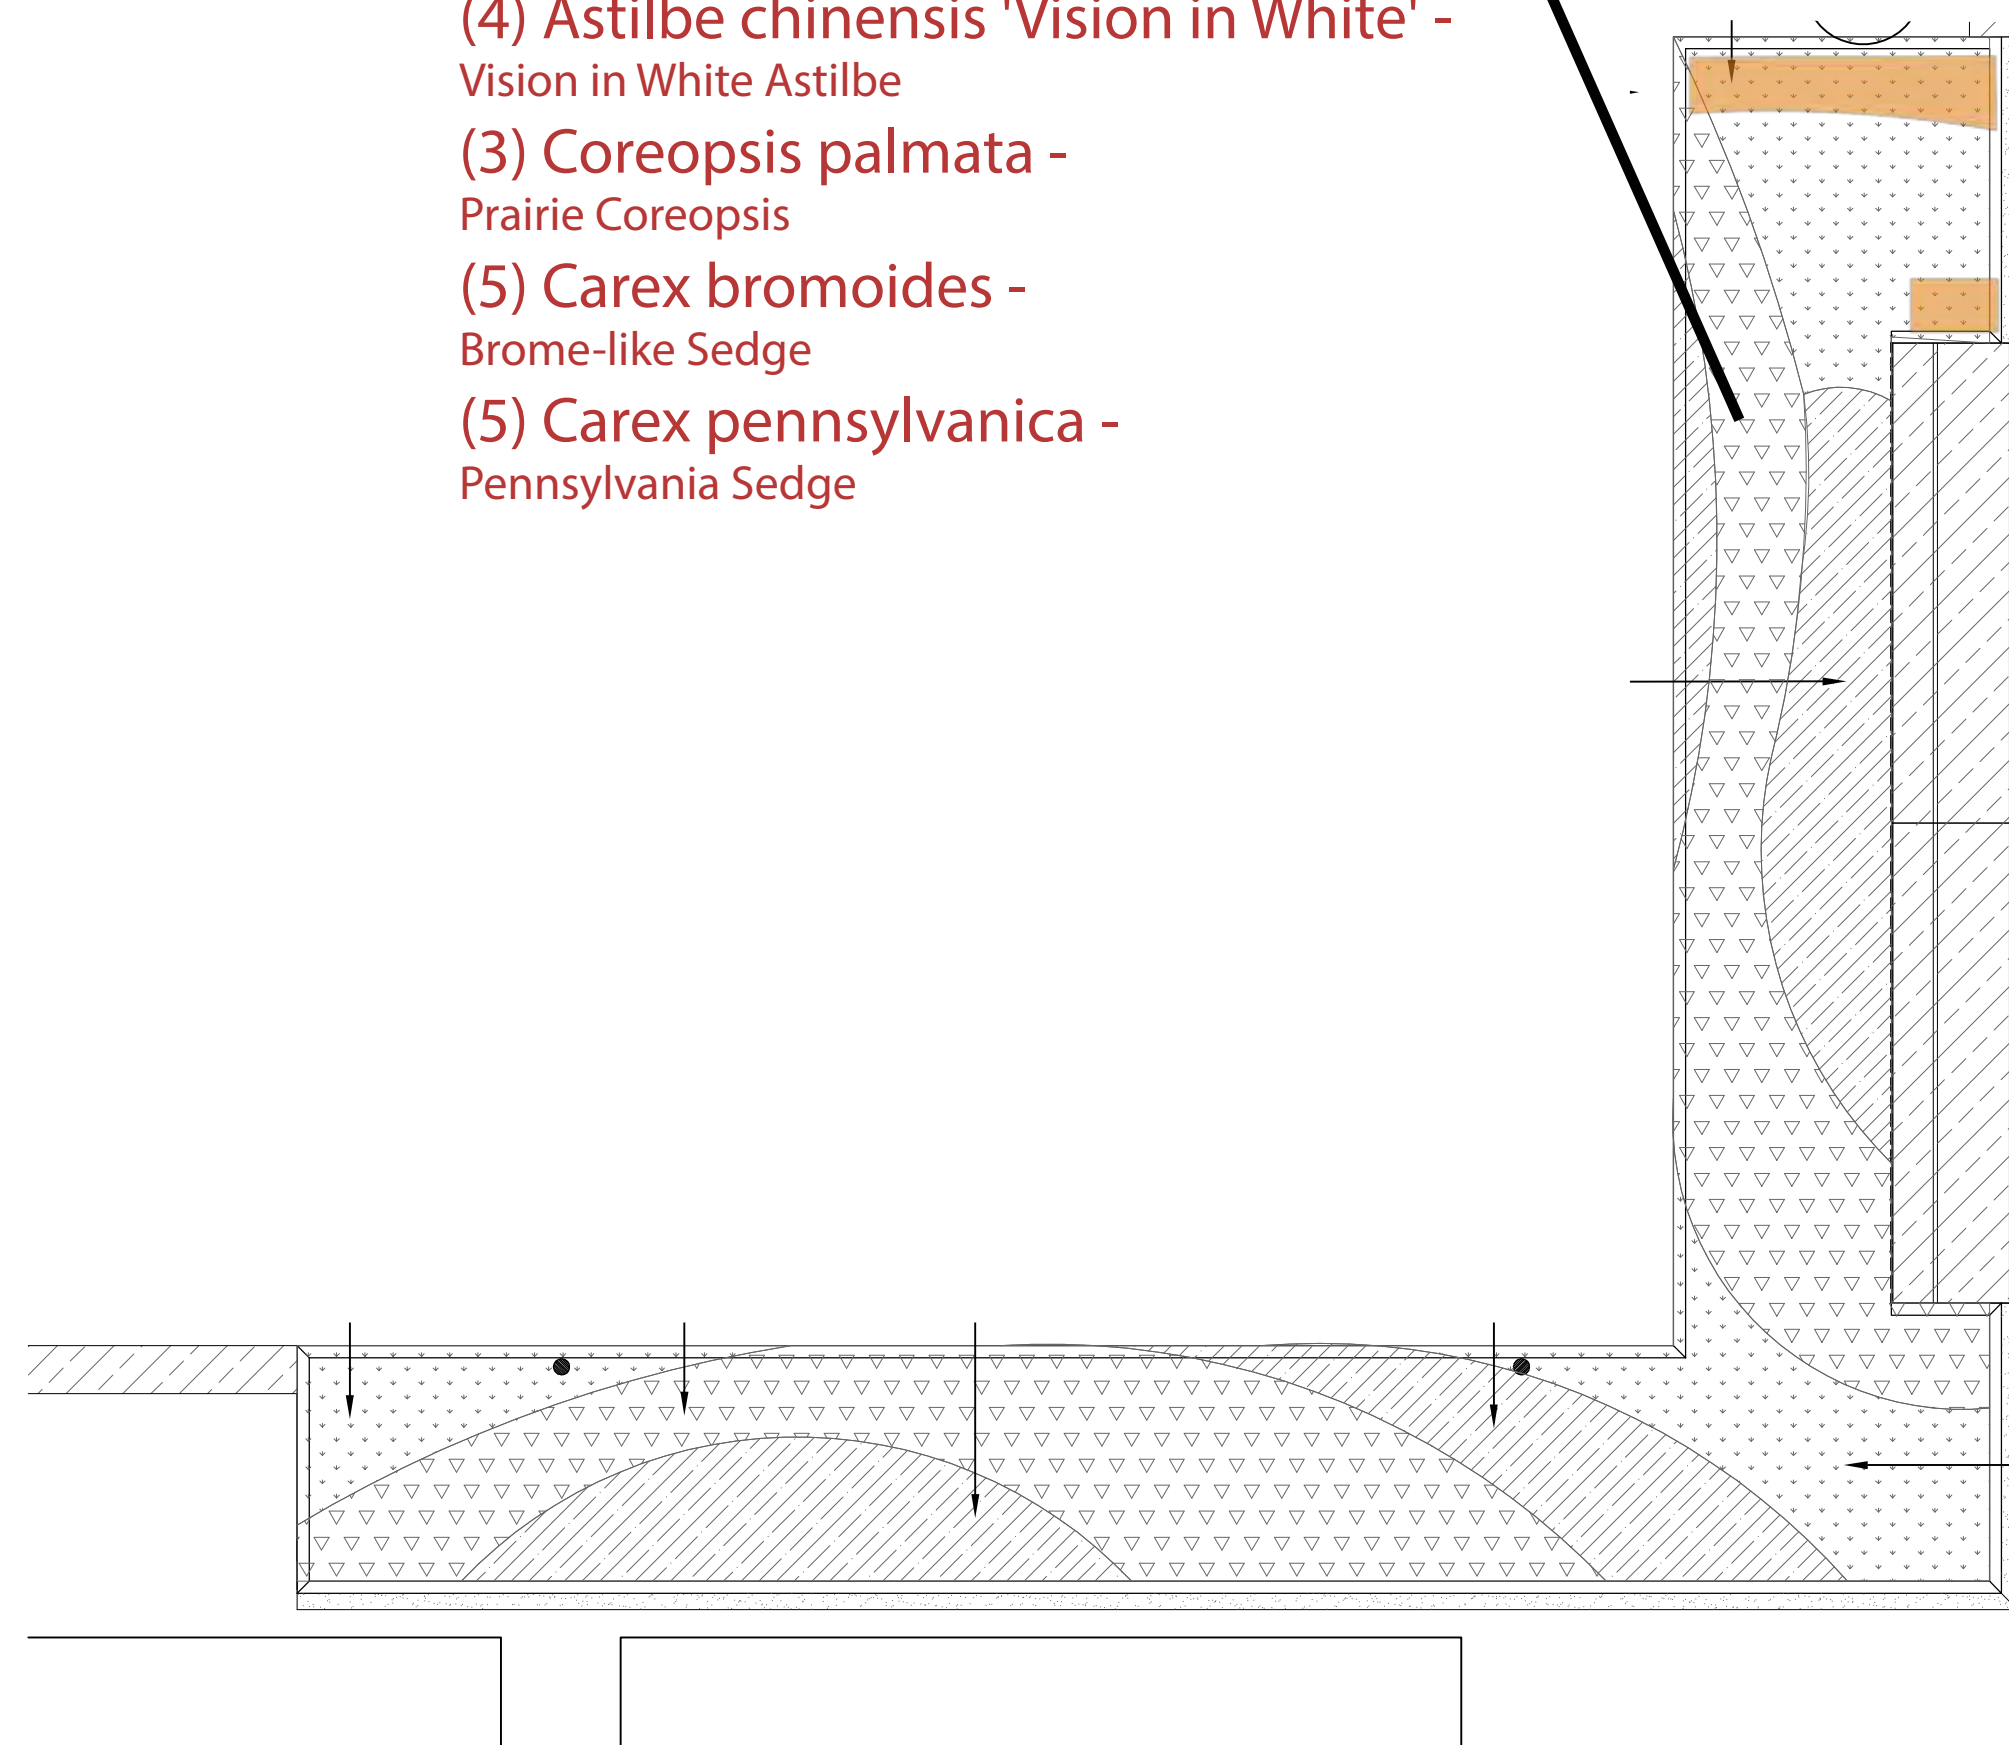

03 SOUTHDock PROMENADE PLANTING PLAN (S2)
SCALE 1/4"=1'

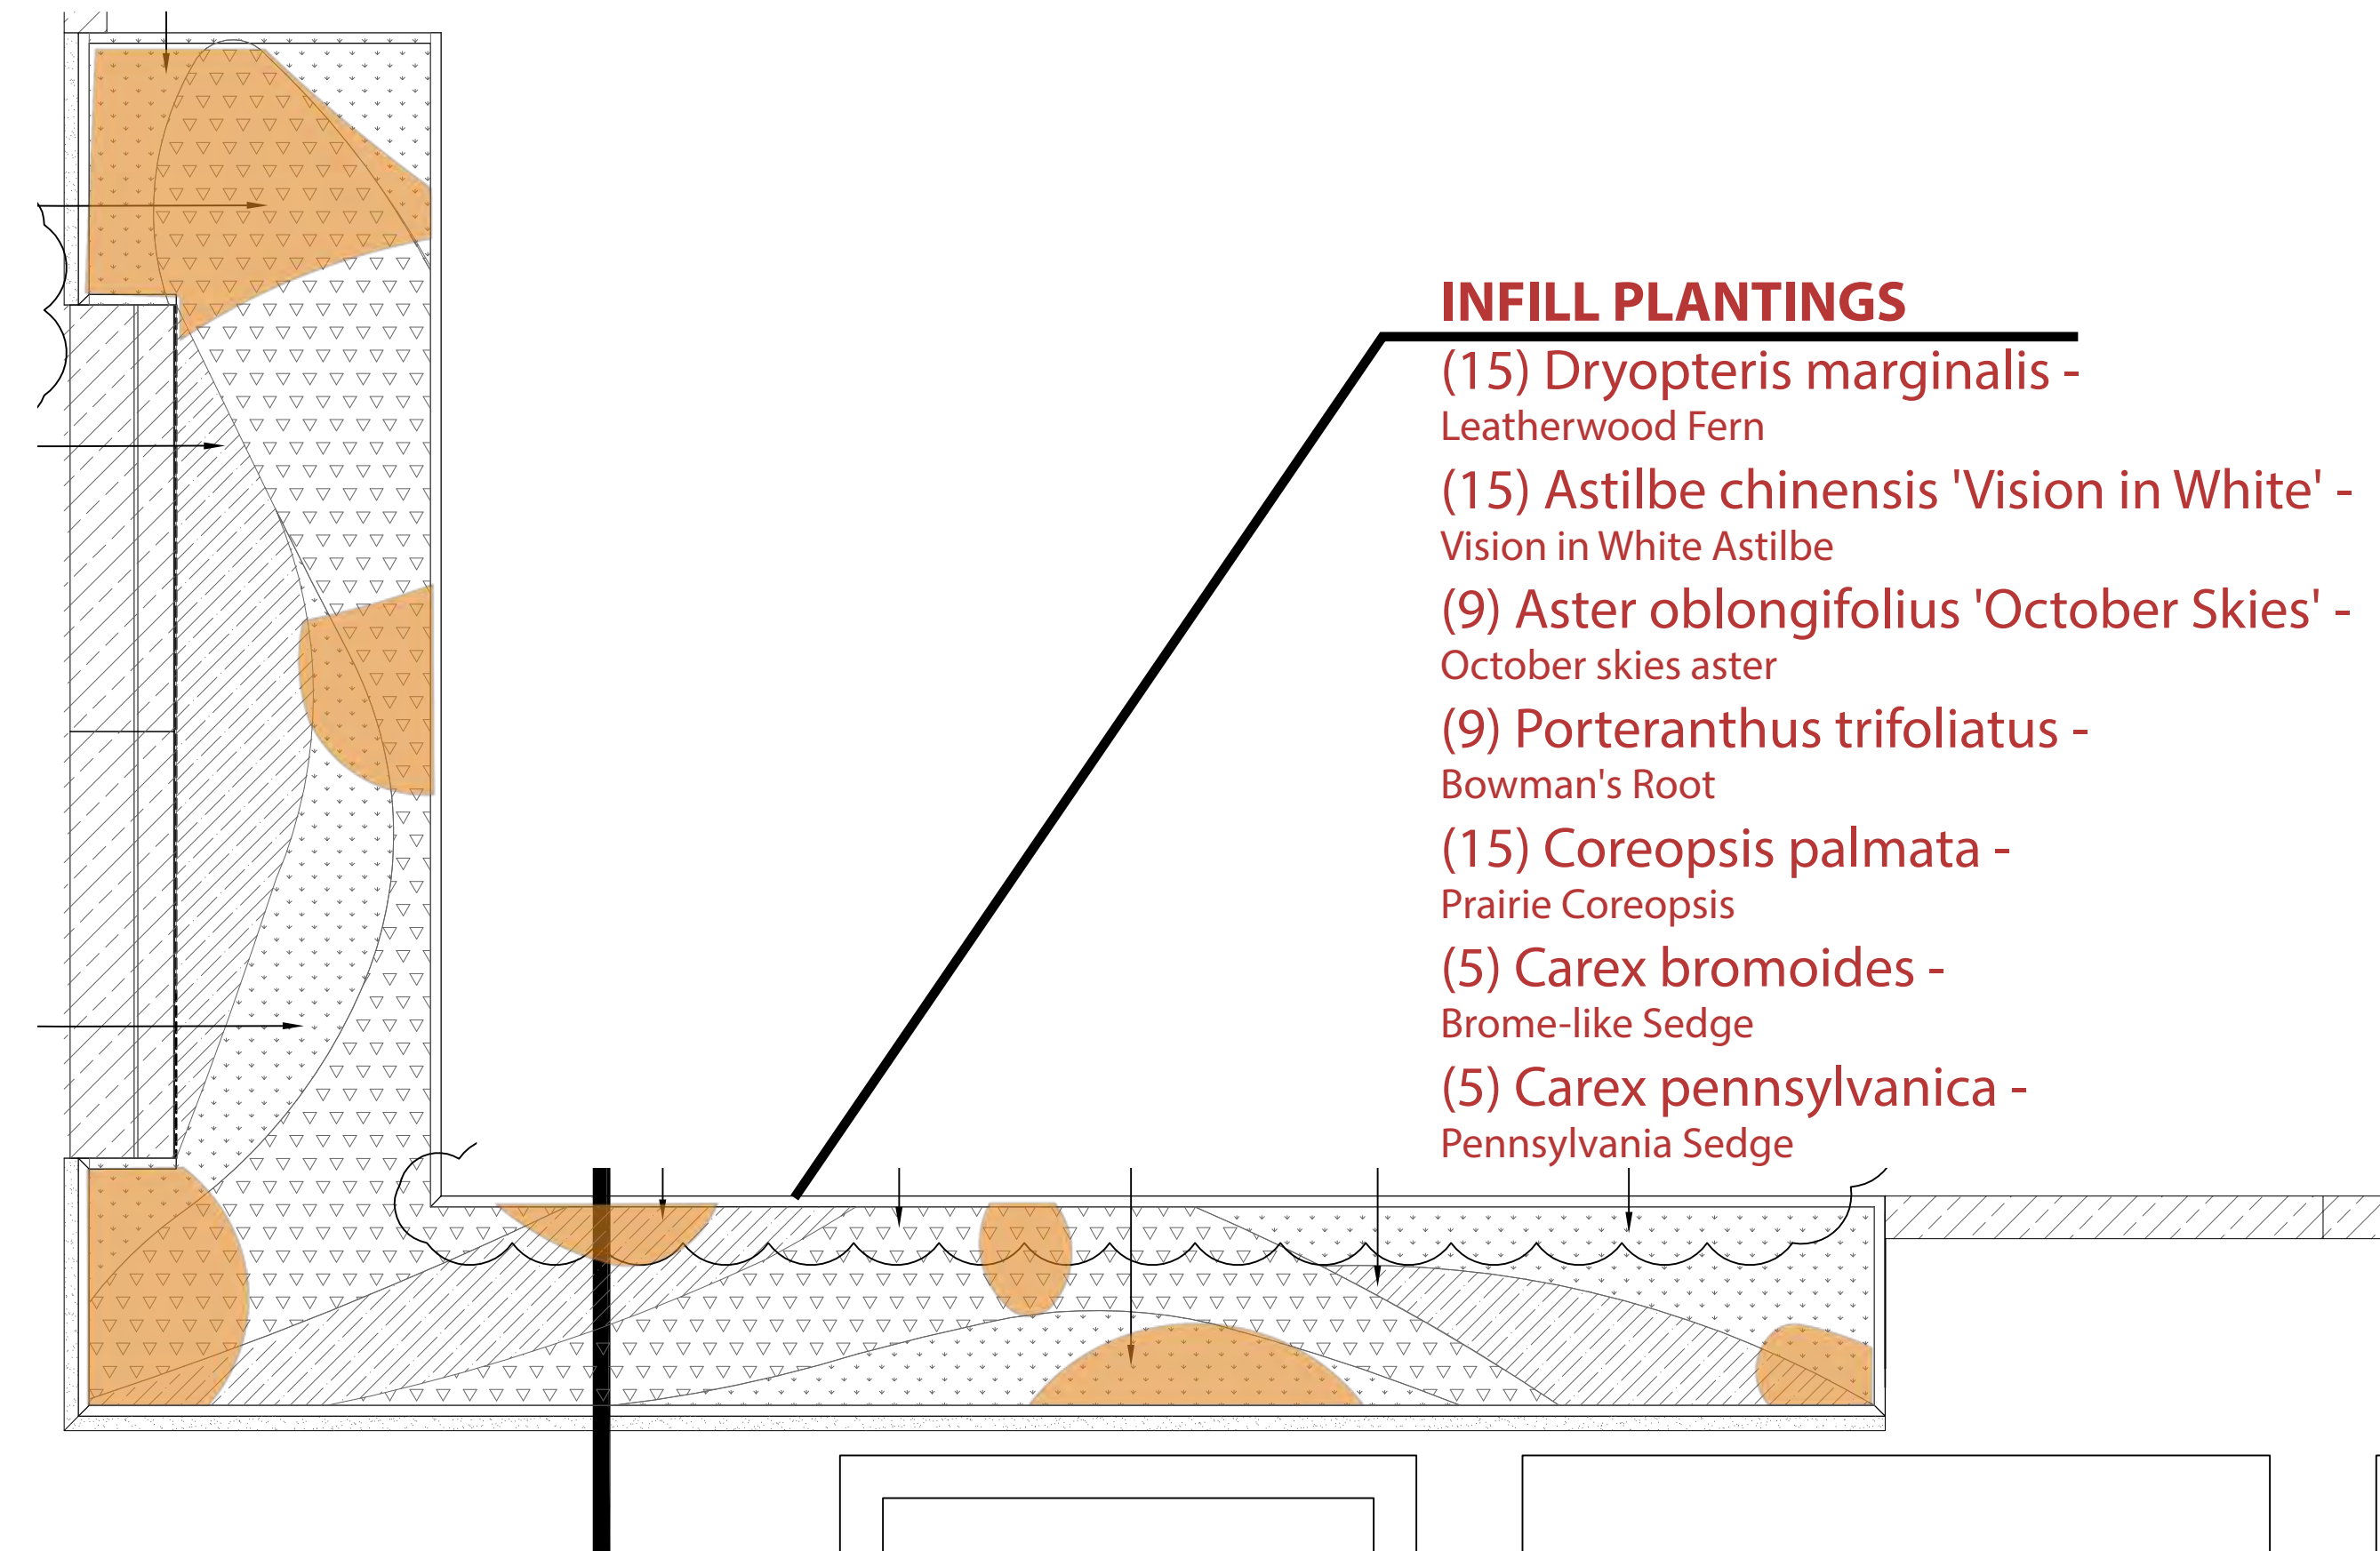



04 SOUTHDock PROMENADE PLANTING PLAN (S3)
SCALE 1/4"=1'


TGDA / JCFO - LSK 160429
- AREAS OBSERVED AS GAPS IN PLANTINGS

SEE INFILL SPECIES AND QUANTITIES IN RED

NOTES :
LANDSCAPE ARCHITECT TO LAYOUT PLANTS IN THE FIELD
PLANT QUANTITIES ARE BASED ON GAL CONTAINER AT 18" O.C.

FOR REFERENCE SEE SHEET :
CHICAGO NAVY PIER 1B
L-353

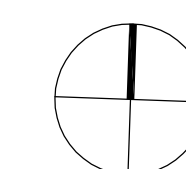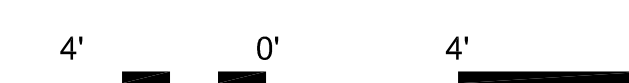

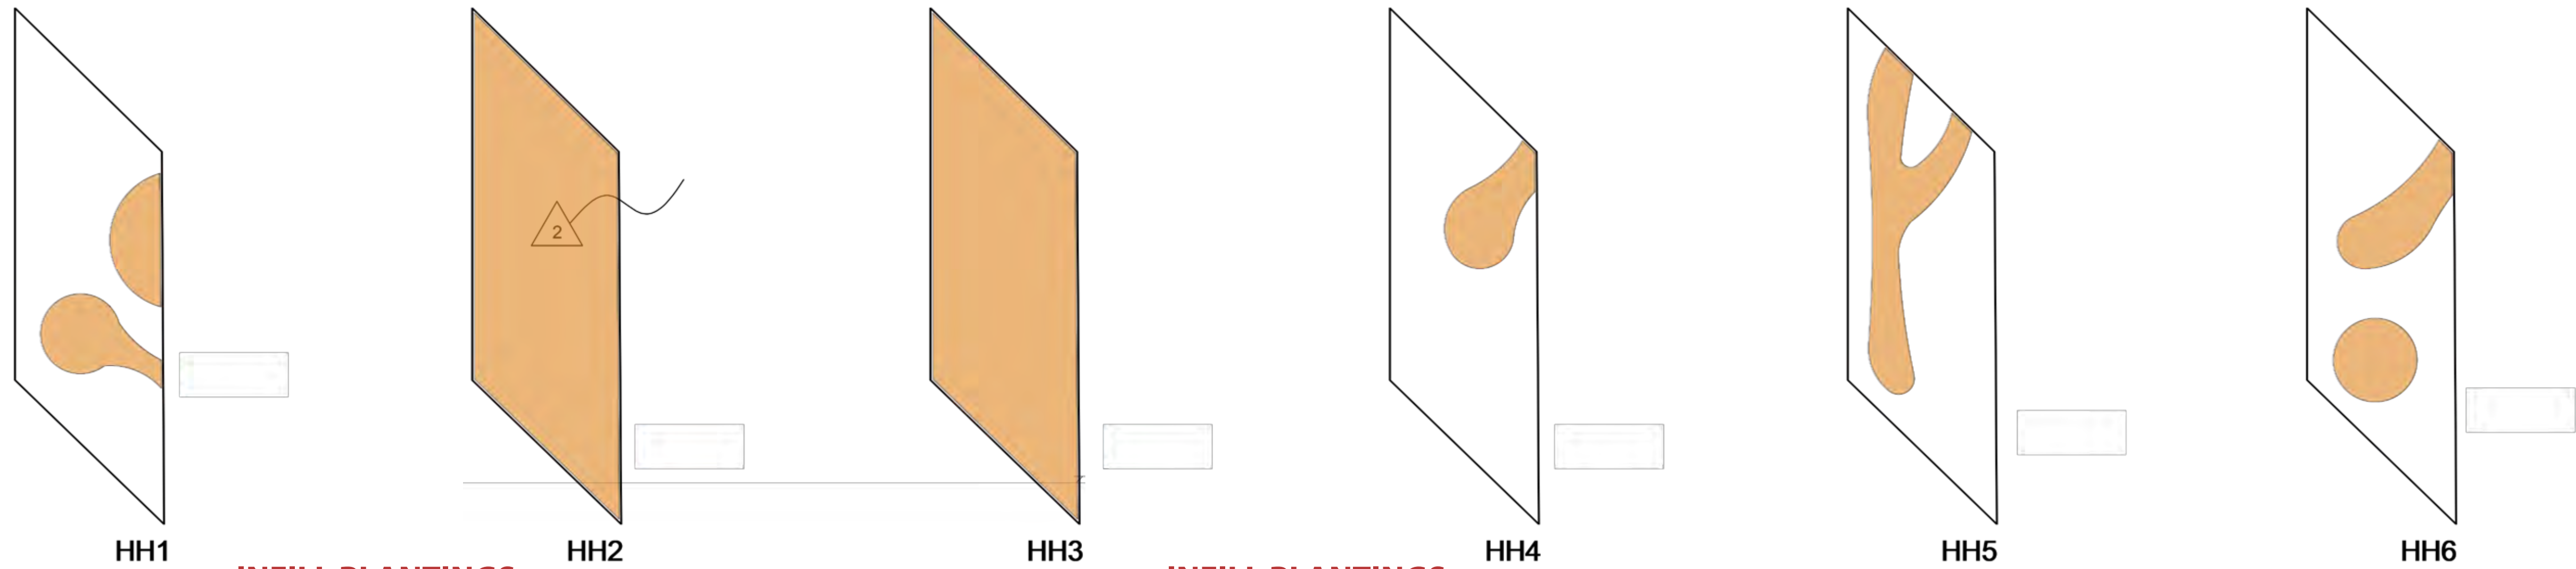

INFILL PLANTINGS

- (2) *Taxus × media* 'Densifomis' - #5 Cont. Yew
- (4) *Hydrangea arborescens* 'Annabelle' - #5 Cont. Smooth Hydrangea
- (3) *Rosa* 'Meizorland' - White Drift Groundcover Rose
- (1) *Rosa* 'Meigalpio' - Red Drift Groundcover Rose
- (7) *Molinia caerulea* subsp. *arundinacea* 'Skyracer' - Purple Moor Grass

- QUANTITIES LISTED PER PLANTER (4)
- REPLANT EXISTING SEDGES AND HYDRANGEAS AS PART OF CONTRACT

INFILL PLANTINGS

- (2) *Taxus × media* 'Densifomis' - #5 Cont. Yew
- (4) *Hydrangea arborescens* 'Annabelle' - #5 Cont. Smooth Hydrangea
- (2) *Rosa* 'Meizorland' - White Drift Groundcover Rose
- (4) *Rosa* 'Meigalpio' - Red Drift Groundcover Rose
- (7) *Molinia caerulea* subsp. *arundinacea* 'Skyracer' - Purple Moor Grass

- QUANTITIES LISTED PER PLANTER (2)
- REPLANT EXISTING SEDGES AND HYDRANGEAS AS PART OF CONTRACT

01

SOUTHDOCK PROMENADE PLANTING PLAN (HH1, HH2, HH3, HH4, HH5, HH6)
SCALE 1/4"=1'

TGDA / JCFO - LSK 160429

 - AREAS OBSERVED AS GAPS IN PLANTINGS

SEE INFILL SPECIES AND QUANTITIES IN RED

NOTES :
LANDSCAPE ARCHITECT TO LAYOUT PLANTS IN THE FIELD


PLANT QUANTITIES ARE BASED ON GAL CONTAINER AT 18" O.C.

CONTRACTOR TO CUT BACK EXISTING HEALTHY HYDRANGEA TO 15" AND REPOSITION IN PLANTERS PER LANDSCAPE ARCHITECT DIRECTION

**FOR REFERENCE SEE SHEET :
CHICAGO NAVY PIER 1B
L-354**

4' 0' 4' 8'



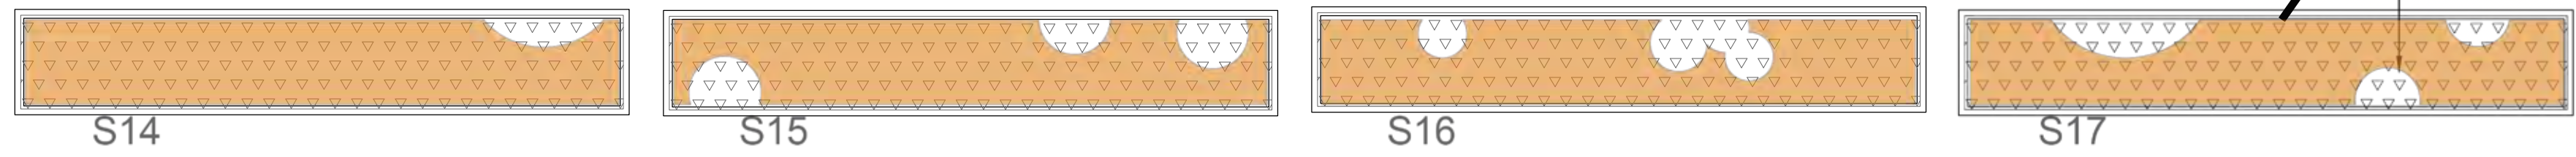

INFILL PLANTINGS (S14, S15, S16, S17)

- (4) Baptisia leucanthea - White Wild Indigo
- (2) Carex bromoides - Brom-like Sedge
- (4) Carex pennsylvanica - Pennsylvania Sedge
- (3) Calamintha nepeta ssp. Nepeta - Calamint
- (7) Sporobolus heterolepis - Prairie Dropseed

QUANTITIES PER PLANTER, (4) PLANTERS

02 SHAKESPEARE THEATRE PLANTER PLANTING PLAN (S13, S14, S15, S16, S17)
SCALE 1/4"=1'

INFILL PLANTINGS (S27, S43)

- AMs (6) Amsonia - Blue Star
- AST (10) Astilbe 'Vision in White' - Astilbe
- (8) Sporobolus heterolepis - Prairie Dropseed
- (4) Rosa 'Meizorland' - White Drift Groundcover Rose
- (5) Kalimeris incisa 'Blue Star' - Kalimeris
- (5) Sesleria autumnalis - Autumn Moor Grass

- MIX 1**
- CB (10) Carex bromoides - Brom-like Sedge
 - CM (3) Carex montana - Brom-like Sedge
 - CP (6) Carex pennsylvanica - Pennsylvania Sedge
 - DC (10) Deschampsia 'Gold Tau' - Tufted Hair Grass


QUANTITIES PER PLANTER, (2) PLANTERS

INFILL PLANTINGS (S22, S38)


- CB (5) Carex bromoides - Brom-like Sedge
- HEp (10) Helleborus 'Pink Lady' - Hellebore
- MO (9) Molinia 'Paul Petersen' - Purple Moor Grass
- SP (7) Sedum 'Neon Pink' - Sedum
- AMs (8) Amsonia - Blue Star
- (8) Rosa 'Meizorland' - White Drift Groundcover Rose
- (5) Kalimeris incisa 'Blue Star' - Kalimeris
- (5) Sesleria autumnalis - Autumn Moor Grass

- MIX 5**
- BL (7) Baptisia leucanthea - White Wild Indigo
 - CB (3) Carex bromoides - Brom-like Sedge
 - CP (6) Carex pennsylvanica - Pennsylvania Sedge
 - (5) Calamintha nepeta ssp. Nepeta - Calamint
 - (15) Sporobolus heterolepis - Prairie Dropseed


QUANTITIES PER PLANTER, (2) PLANTERS

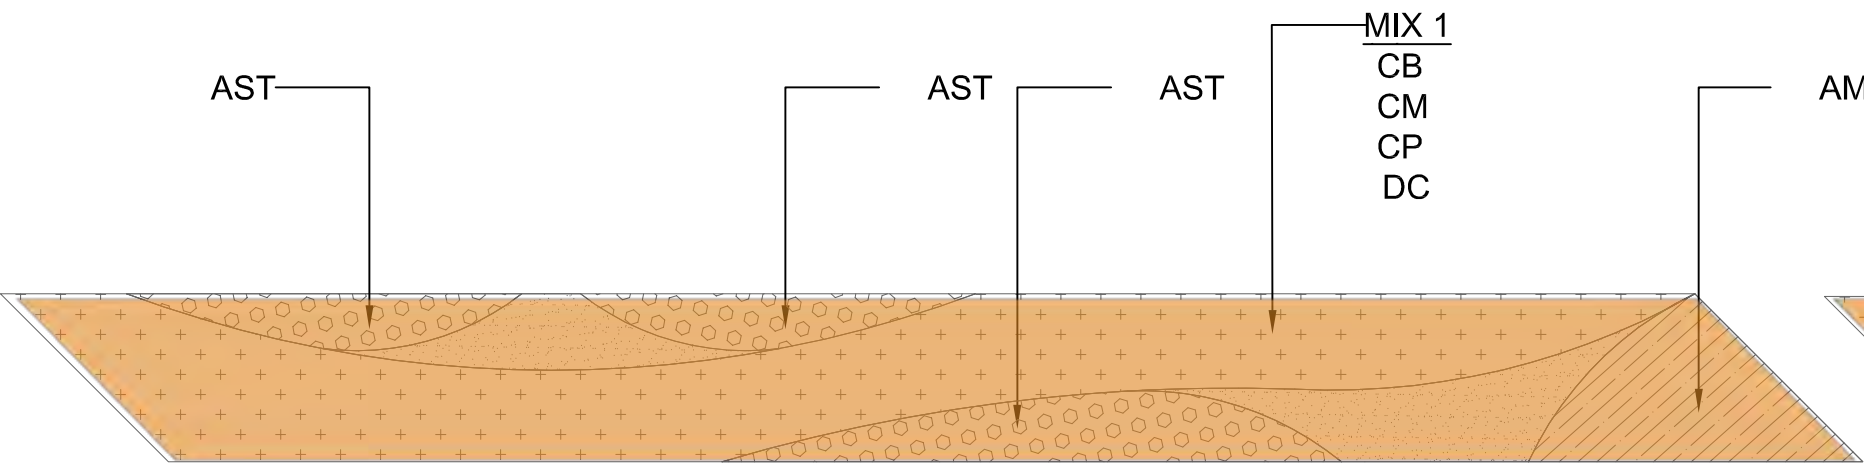

03 SOUTHDOCK PROMENADE PLANTING PLAN (S27, S43)
SCALE 1/4"=1'

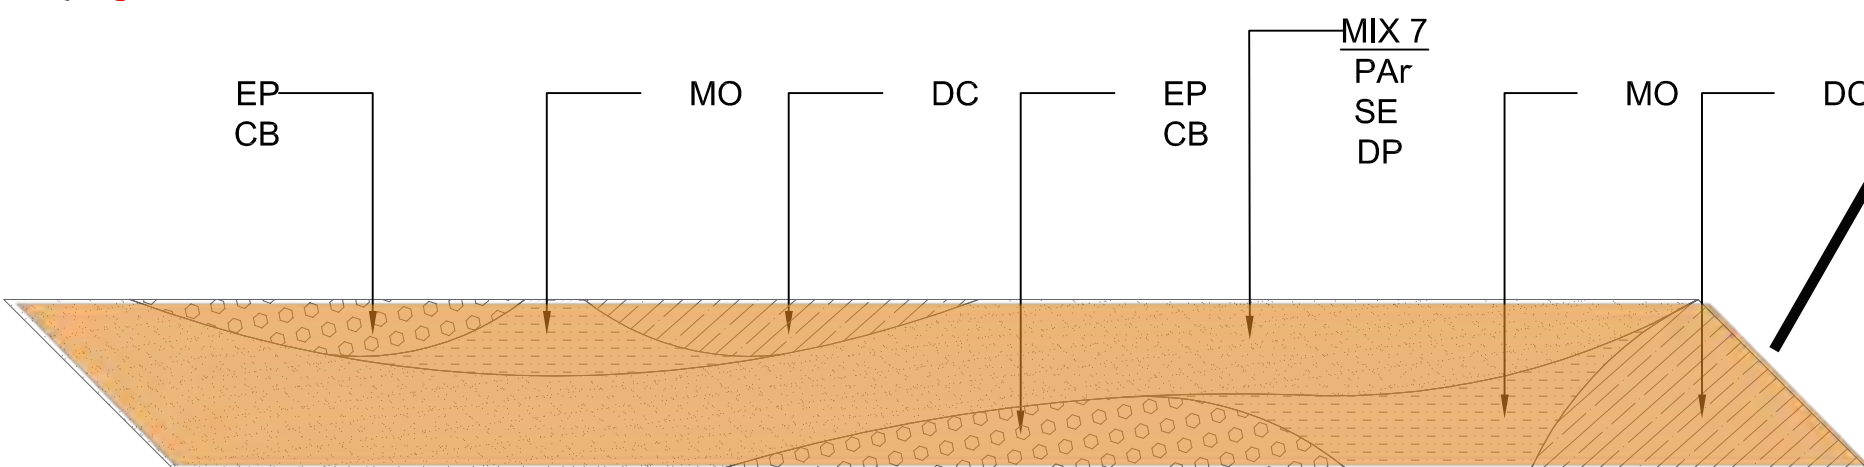

04 SOUTHDOCK PROMENADE PLANTING PLAN (S32)
SCALE 1/4"=1'

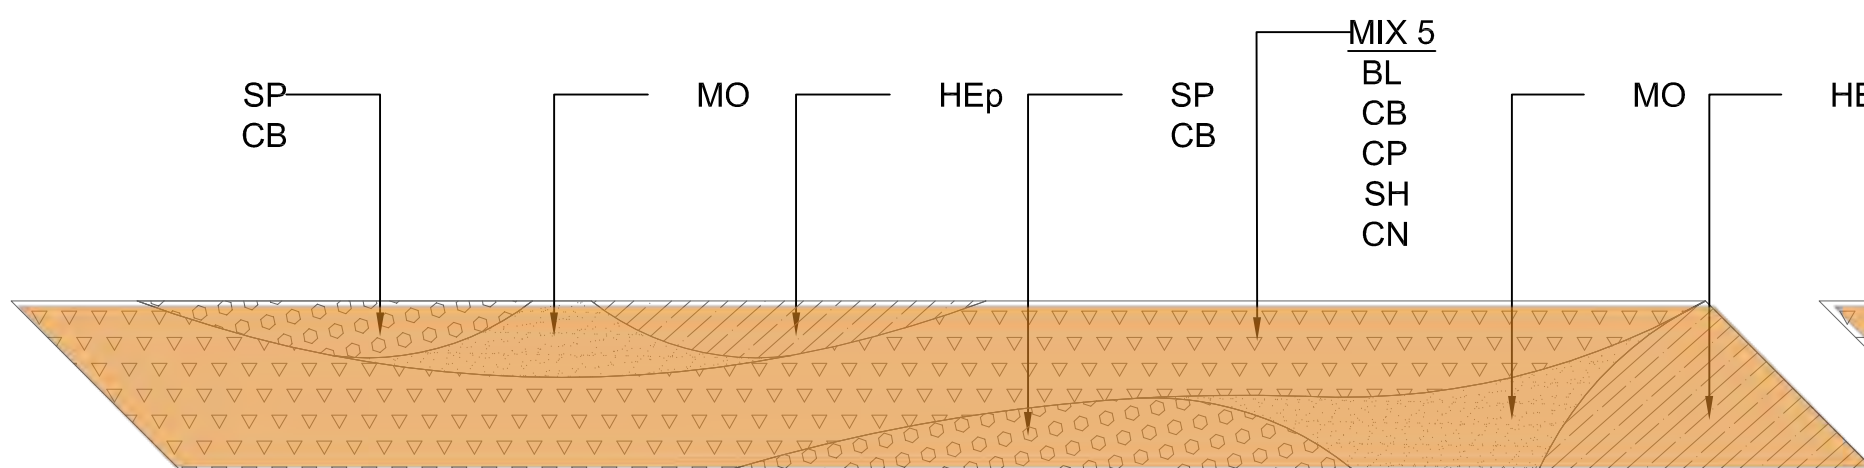

05 SOUTHDOCK PROMENADE PLANTING PLAN (S22, S38)
SCALE 1/4"=1'

INFILL PLANTINGS (S32)

- CB (8) Carex bromoides - Brom-like Sedge
- DC (15) Deschampsia 'Gold Tau' - Tufted Hair Grass
- AST (15) Astilbe chinensis 'Vision in White' - Vision in White Astilbe
- EP (11) Geronium 'Tiny Monster' - Hardy Geranium
- MO (15) Molinia 'Paul Petersen' - Purple Moor Grass
- (4) Rosa 'Meizorland' - White Drift Groundcover Rose

- MIX 7**
- PAr (15) Panicum 'Ruby Ribbons' - Switch Grass
 - SE (17) Sesleria heufleriana - Blue Green Moor Grass

S38

TGDA / JCFO - LSK 160429
- AREAS OBSERVED AS GAPS IN PLANTINGS

SEE INFILL SPECIES AND QUANTITIES IN RED


NOTES :
LANDSCAPE ARCHITECT TO LAYOUT PLANTS IN THE FIELD
PLANT QUANTITIES ARE BASED ON GAL CONTAINER AT 18" O.C.
PRESERVE EXISTING PLANTINGS THAT HAVE ESTABLISHED

**FOR REFERENCE SEE SHEET :
CHICAGO NAVY PIER 1B
L-355**



PLANT SCHEDULE (P1)				
SYM	QTY	BOTANICAL NAME	COMMON NAME	SIZE/SPACING
PERENNIALS / GRASSES				
MIX 1				
PAr	43	Panicum 'Ruby Red'	Switch Grass	1 gal., 18" O.C.
Ru	86	Ruellia	Wild Petunia	1 gal., 18" O.C.
Se	14	Sesleria	Autumn Moor Grass	1 gal., 18" O.C.
PERENNIALS				
AMs	24	Amsonia	Blue Star	1 gal., 18" O.C.
AT	48	Asclepias tuberosa	Butterfly Milkweed	1 gal., 18" O.C.
Ech	24	Echinacea 'Pink Mist'	Coneflower	1 gal., 18" O.C.
LS	53	Liatris spicata	Blazing Star	1 gal., 18" O.C.
GRASSES				
CAm	24	Carex muskingumensis	Palm Sedge	1 gal., 18" O.C.
BULBS				
MIX 1				
A1	300	Allium atropurpureum		6 bulbs/sf
A2	350	Allium sphaerocephalum		7 bulbs/sf
A3	150	Allium karataviense 'Snow Queen'		3 bulbs/sf
A10	150	Allium Christophii		3 bulbs/sf
G1	500	Galanthus ikariae		10 bulbs/sf
MIXED PERENNIALS				
CR1	570	Crocus sp.		9 bulbs/sf
G1	630	Galanthus ikariae		10 bulbs/sf
NS	440	Narcissus Jet Fire		7 bulbs/sf

PLANT SCHEDULE (P2, P6)				
SYM	QTY	BOTANICAL NAME	COMMON NAME	SIZE/SPACING
PERENNIALS / GRASSES				
MIX 2				
CP	23	Carex pennsylvanica	Pennsylvania Sedge	1 gal., 18" O.C.
CF	23	Carex flacca	Blue Sedge	1 gal., 12" O.C.
MM	23	Molinia Moorhexe	Purple Moor Grass	1 gal., 18" O.C.
PH	23	Phlox		1 gal., 18" O.C.
RB	45	Rudbeckia	Blackeyed Susan	1 gal., 18" O.C.
SF	15	Solidago flece	Goldenrod	1 gal., 18" O.C.
PERENNIALS				
SW	24	Solidago 'Wichita Mountain'	Goldenrod	1 gal., 18" O.C.
BULBS				
MIX 2				
A2	371	Allium sphaerocephalum		7 bulbs/sf
AS	300	Allium purple sensation		6 bulbs/sf
G1	530	Galanthus ikariae		10 bulbs/sf

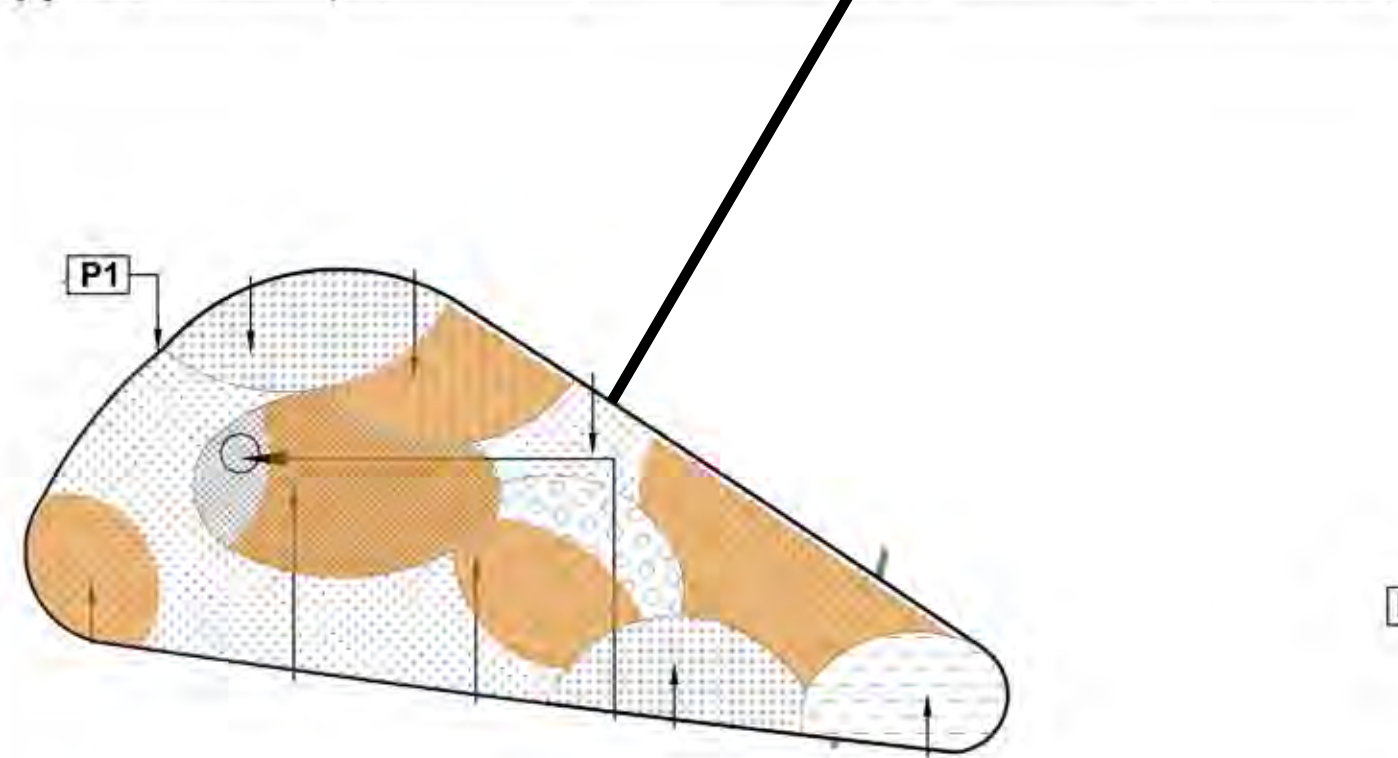

INFILL PLANTINGS

Ech (8) Echinacea 'Pink Mist' - Coneflower
Se (8) Sesleria - Autumn Morr Grass
(8) Stachys officinalis 'Hummelo' - Betony
AT (35) Asclepias tuberosa - Butterfly Milkweed
CAm (20) Carex muskingumensis - Palm Sedge

MIX 1

PAr (18) Panicum 'Ruby Ribbons' - Switch Grass
Ru (30) Ruelia - Wild Petunia
Se (15) Sesleria - Autumn Morr Grass

INFILL PLANTINGS

Ech (26) Echinacea 'Pink Mist' - Coneflower
Se (26) Sesleria - Autumn Morr Grass
(26) Stachys officinalis 'Hummelo' - Betony
AMs (45) Amsonia - Blue Star
SW (39) Solidago 'Wichita Mountain' - Goldenrod

MIX 1



PAr (24) Panicum 'Ruby Red' - Switch Grass
Ru (10) Ruelia - Wild Petunia
Se (95) Sesleria - Autumn Morr Grass

INFILL PLANTINGS

Ech (16) Echinacea 'Pink Mist' - Coneflower
Se (16) Sesleria - Autumn Morr Grass
(16) Stachys officinalis 'Hummelo' - Betony
AT (15) Asclepias tuberosa - Butterfly Weed
LS (25) Liatris spicata - Blazing Star
Erg (40) Eryngium 'Big Blue' - Sea Holly

MIX 1

PAr (30) Panicum 'Ruby Red' - Switch Grass
Ru (10) Ruelia - Wild Petunia
Se (60) Sesleria - Autumn Morr Grass

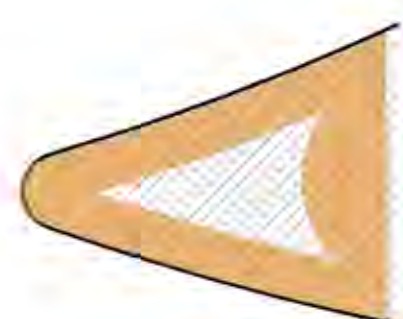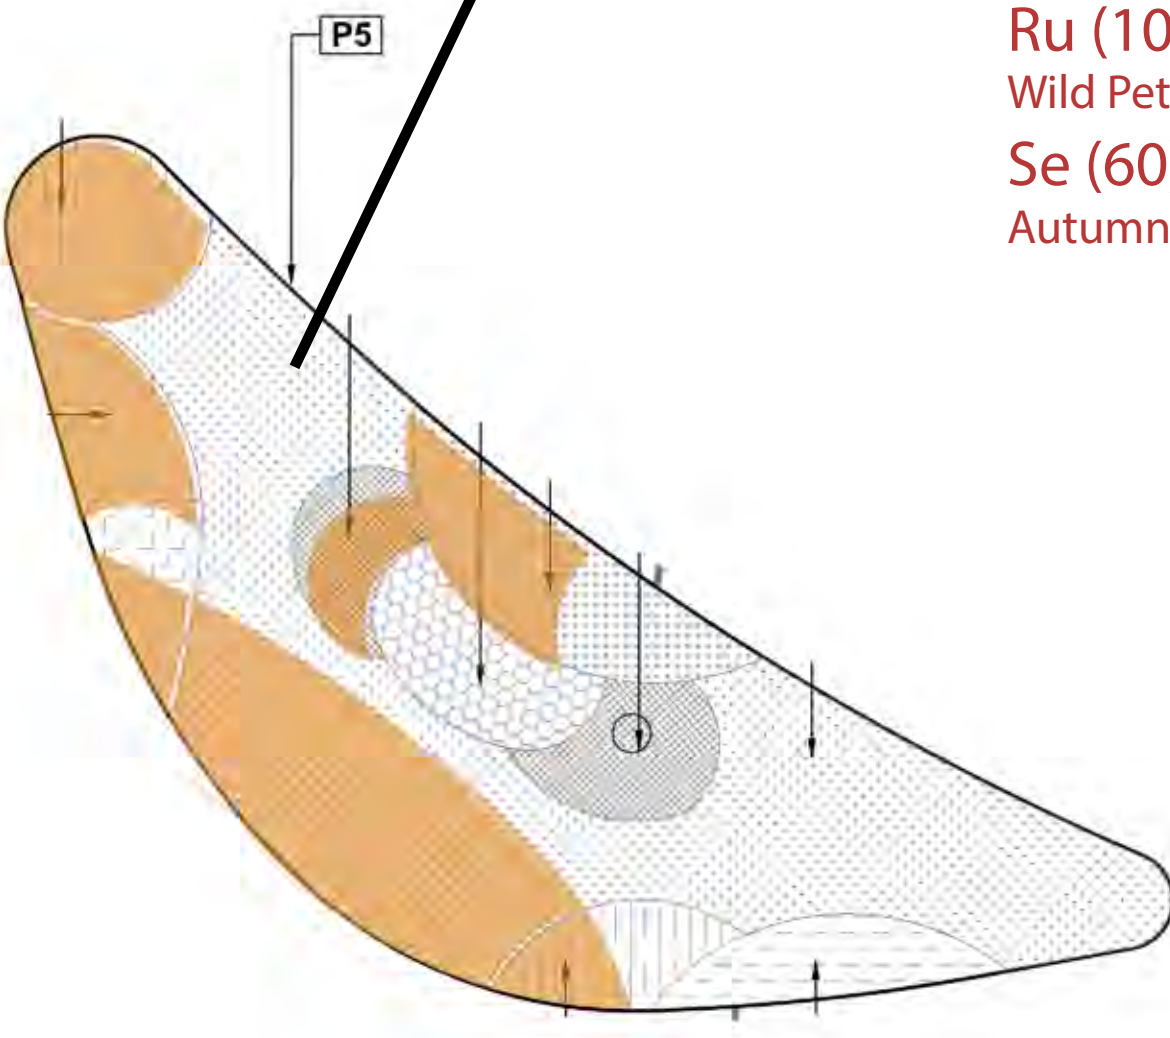

01 TEMPORARY PIER PARK PLANTING PLAN


1/50"=1'

PLANT SCHEDULE (P7)				
SYM	QTY	BOTANICAL NAME	COMMON NAME	SIZE/SPACING
PERENNIALS / GRASSES				
MIX 2				
CP	41	Carex pennsylvanica	Pennsylvania Sedge	1 gal., 18" O.C.
CF	41	Carex flacca	Blue Sedge	1 gal., 12" O.C.
MM	41	Molinia Moorhexe	Purple Moor Grass	1 gal., 18" O.C.
PH	41	Phlox		1 gal., 18" O.C.
RB	82	Rudbeckia	Blackeyed Susan	1 gal., 18" O.C.
SF	27	Solidago flece	Goldenrod	1 gal., 18" O.C.
PERENNIALS				
SW	58	Solidago 'Wichita Mountain'	Goldenrod	1 gal., 18" O.C.
BULBS				
MIX 2				
A2	630	Allium sphaerocephalum		7 bulbs/sf
AS	540	Allium purple sensation		6 bulbs/sf
G1	900	Galanthus ikariae		10 bulbs/sf

PLANT SCHEDULE (P3)				
SYM	QTY	BOTANICAL NAME	COMMON NAME	SIZE/SPACING
PERENNIALS / GRASSES				
MIX 1				
PAr	74	Panicum 'Ruby Red'	Switch Grass	1 gal., 18" O.C.
Ru	24	Ruellia	Wild Petunia	1 gal., 18" O.C.
Se	203	Sesleria	Autumn Moor Grass	1 gal., 18" O.C.
PERENNIALS				
AMs	45	Amsonia	Blue Star	1 gal., 18" O.C.
Ech	75	Echinacea 'Pink Mist'	Coneflower	1 gal., 18" O.C.
LS	53	Liatris spicata	Blazing Star	1 gal., 18" O.C.
SW	62	Solidago 'Wichita Mountain'	Goldenrod	1 gal., 18" O.C.
GRASSES				
CAm	76	Carex muskingumensis	Palm Sedge	1 gal., 18" O.C.
BULBS				
MIX 1				
A1	480	Allium atropurpureum		6 bulbs/sf
A2	555	Allium sphaerocephalum		7 bulbs/sf
A3	225	Allium karataviense 'Snow Queen'		3 bulbs/sf
A10	225	Allium Christophii		3 bulbs/sf
G1	750	Galanthus ikariae		10 bulbs/sf
MIXED PERENNIALS				
CR1	900	Crocus sp.		9 bulbs/sf
G1	1,000	Galanthus ikariae		10 bulbs/sf
NS	700	Narcissus Jet Fire		7 bulbs/sf

PLANT SCHEDULE (P5)				
SYM	QTY	BOTANICAL NAME	COMMON NAME	SIZE/SPACING
PERENNIALS / GRASSES				
MIX 1				
PAr	86	Panicum 'Ruby Red'	Switch Grass	1 gal., 18" O.C.
Ru	29	Ruellia	Wild Petunia	1 gal., 18" O.C.
Se	171	Sesleria	Autumn Moor Grass	1 gal., 18" O.C.
PERENNIALS				
AT	44	Asclepias tuberosa	Butterfly weed	1 gal., 18" O.C.
AMs	25	Amsonia	Blue Star	1 gal., 18" O.C.
Ech	57	Echinacea 'Pink Mist'	Coneflower	1 gal., 18" O.C.
Erg	45	Eryngium 'Big Blue'	Sea Holly	1 gal., 18" O.C.
LS	46	Liatris spicata	Blazing Star	1 gal., 18" O.C.
SW	31	Solidago 'Wichita Mountain'	Goldenrod	1 gal., 18" O.C.
BULBS				
MIX 1				
A1	600	Allium atropurpureum		6 bulbs/sf
A2	700	Allium sphaerocephalum		7 bulbs/sf
A3	300	Allium karataviense 'Snow Queen'		3 bulbs/sf
A10	300	Allium Christophii		3 bulbs/sf
G1	1,000	Galanthus ikariae		10 bulbs/sf
MIXED PERENNIALS				
CR1	720	Crocus sp.		9 bulbs/sf
G1	800	Galanthus ikariae		10 bulbs/sf
NS	560	Narcissus Jet Fire		7 bulbs/sf

PLANT SCHEDULE (P8)				
SYM	QTY	BOTANICAL NAME	COMMON NAME	SIZE/SPACING
PERENNIALS / GRASSES				
MIX 1				
PAr	72	Panicum 'Ruby Red'	Switch Grass	1 gal., 18" O.C.
Ru	25	Ruellia	Wild Petunia	1 gal., 18" O.C.
Se	144	Sesleria	Autumn Moor Grass	1 gal., 18" O.C.
PERENNIALS				
AMs	114	Amsonia	Blue Star	1 gal., 18" O.C.
AT	53	Asclepias tuberosa	Butterfly weed	1 gal., 18" O.C.
Ech	61	Echinacea 'Pink Mist'	Coneflower	1 gal., 18" O.C.
Erg	60	Eryngium 'Big Blue'	Sea Holly	1 gal., 18" O.C.
PP	50	Persicaria polymorpha	Knotweed	1 gal., 18" O.C.
SH	58	Spartanula heterophylla	Prarie Dropseed	1 gal., 18" O.C.
SW	40	Solidago 'Wichita Mountain'	Goldenrod	1 gal., 18" O.C.
GRASSES				
CAm	15	Carex muskingumensis	Muskingum sedge	1 gal., 18" O.C.
BULBS				
MIX 1				
A1	480	Allium atropurpureum		6 bulbs/sf
A2	560	Allium sphaerocephalum		7 bulbs/sf
A3	240	Allium karataviense 'Snow Queen'		3 bulbs/sf
A10	240	Allium Christophii		3 bulbs/sf
G1	800	Galanthus ikariae		10 bulbs/sf
MIXED PERENNIALS				
CR1	1,350	Crocus sp.		9 bulbs/sf
G1	1,500	Galanthus ikariae		10 bulbs/sf
NS	1,050	Narcissus Jet Fire		7 bulbs/sf

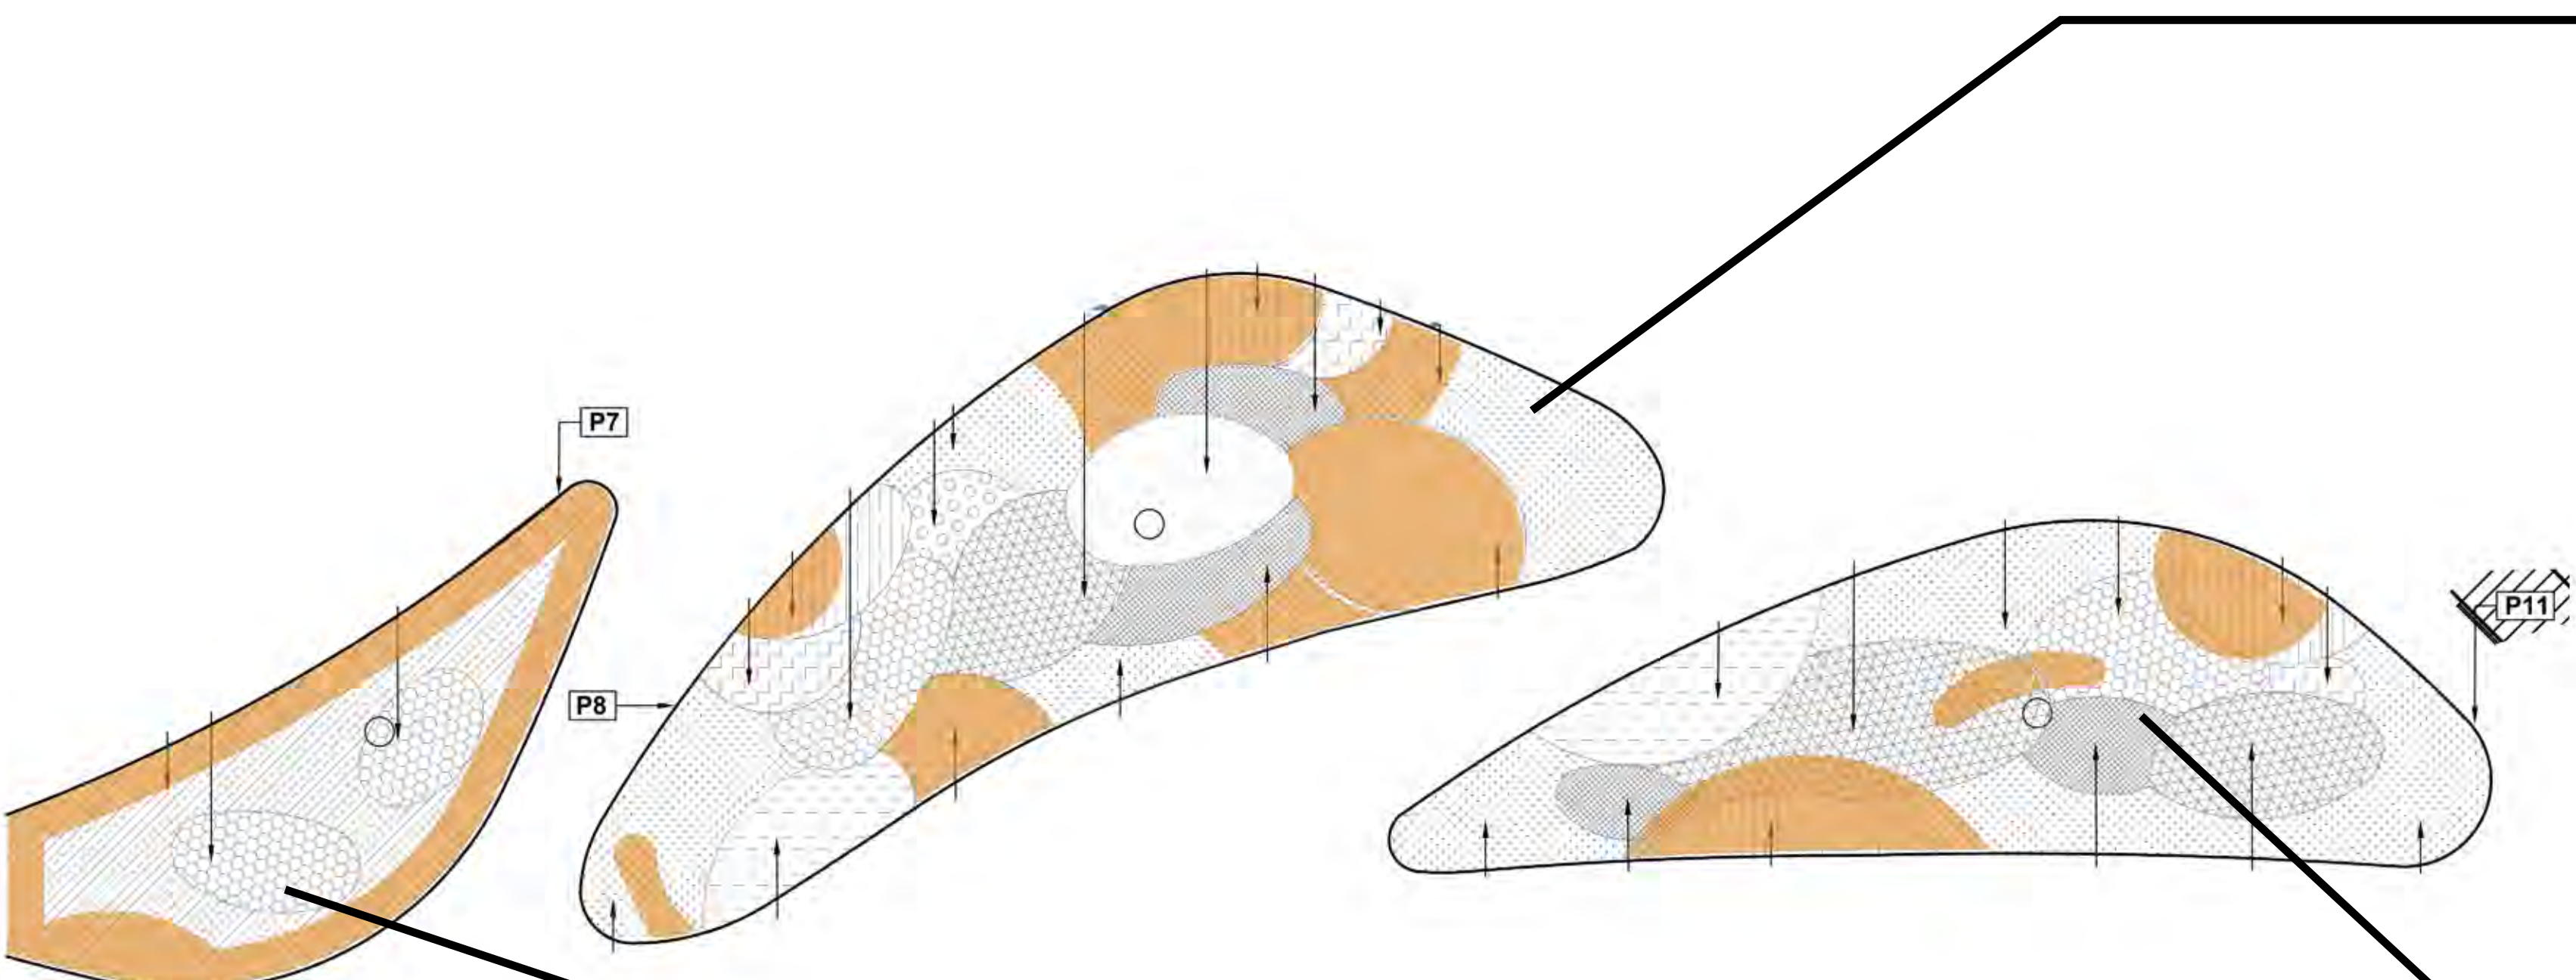

INFILL PLANTINGS

MIX 2

CP (15) Carex pennsylvanica - Pennsylvania Sedge
CF (15) Carex flacca - Blue Sedge
MM (15) Molinia Moorhexe - Purple Moor Grass
PH (15) Phlox -
RB (30) Rudbeckia - Blackeyed Susan
SF (12) Salidago Fleece - Goldenrod

INFILL PLANTINGS

Ech (63) Echinacea 'Pink Mist' - Coneflower
Se (22) Sesleria - Autumn Morr Grass
(22) Stachys officinalis 'Hummelo' - Betony
AMs (74) Amsonia - Blue Star
Erg (35) Eryngium 'Big Blue' - Sea Holly
MIX 1
PAr (20) Panicum 'Ruby Ribbons' - Switch Grass
Ru (30) Ruelia - Wild Petunia
Se (15) Sesleria - Autumn Morr Grass

02 TEMPORARY PIER PARK PLANTING PLAN

1/50"=1'

PLANT SCHEDULE (P11)				
SYM	QTY	BOTANICAL NAME	COMMON NAME	SIZE/SPACING
PERENNIALS / GRASSES				
MIX 1				
PAr	86	Panicum 'Ruby Red'	Switch Grass	1 gal., 18" O.C.
Ru	22	Ruellia	Wild Petunia	1 gal., 18" O.C.
Se	137	Sesleria	Autumn Moor Grass	1 gal., 18" O.C.
PERENNIALS				
AMs	50	Amsonia	Blue Star	1 gal., 18" O.C.
AT	39	Asclepias tuberosa	Butterfly weed	1 gal., 18" O.C.
Ech	60	Echinacea 'Pink Mist'	Coneflower	1 gal., 18" O.C.
Erg	8	Eryngium 'Big Blue'	Sea Holly	1 gal., 18" O.C.
PP	138	Persicaria polymorpha	Knotweed	1 gal., 18" O.C.
SW	47	Solidago 'Wichita Mountain'	Goldenrod	1 gal., 18" O.C.
BULBS				
MIX 1				
A1	420	Allium atropurpureum		6 bulbs/sf
A2	490	Allium sphaerocephalum		7 bulbs/sf
A3	210	Allium karataviense 'Snow Queen'		3 bulbs/sf
A10	210	Allium Christophii		3 bulbs/sf
G1	700	Galanthus ikariae		10 bulbs/sf
MIXED PERENNIALS				
CR1	1,035	Crocus sp.		9 bulbs/sf
G1	1,150	Galanthus ikariae		10 bulbs/sf
NS	805	Narcissus Jet Fire		7 bulbs/sf

TGDA / JCFO - LSK 160429

- AREAS OBSERVED AS GAPS IN PLANTINGS

SEE INFILL SPECIES AND QUANTITIES IN RED


NOTES :
LANDSCAPE ARCHITECT TO LAYOUT PLANTS IN THE FIELD

PLANT QUANTITIES ARE BASED ON GAL CONTAINER AT 18" O.C.

P10 WILL BE REMOVED. PLANTS TO BE REUSED IN OTHER PEAR PARK PLANTERS.




FOR REFERENCE SEE SHEET :
CHICAGO NAVY PIER 1C
L-232

20' 0' 20' 40'

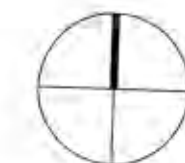

INFILL PLANTINGS

- (5) AST
(3) CaP
(27) CB
(8) AC
(15) CP
(7) GP
(5) HH
(3) CRBB
(5) HVC
(5) HVA

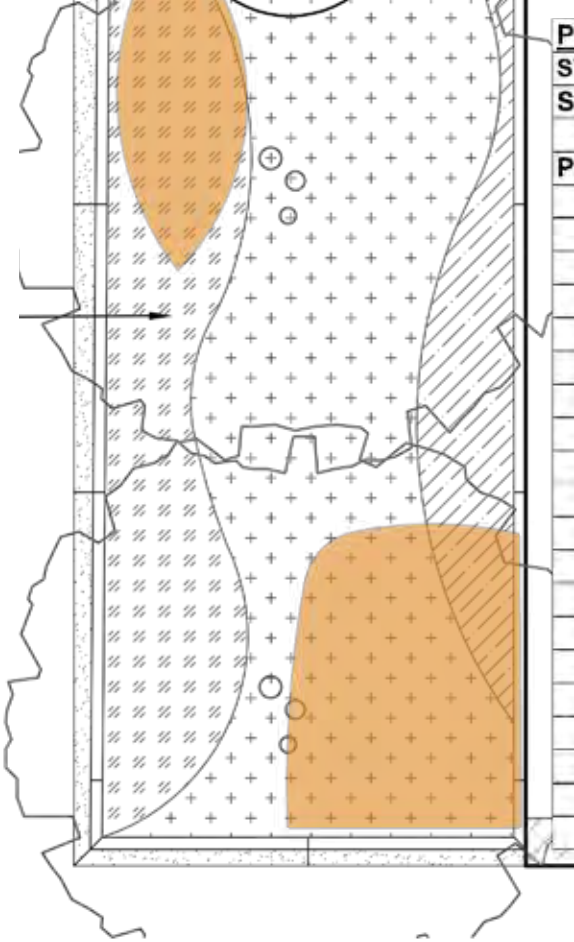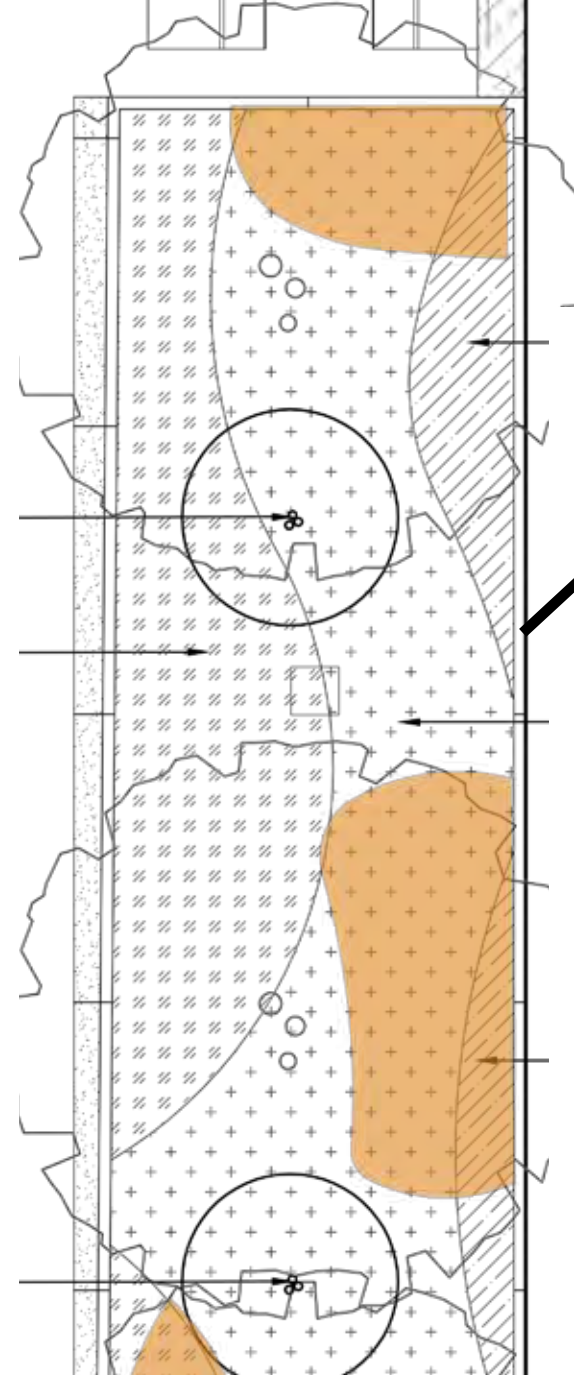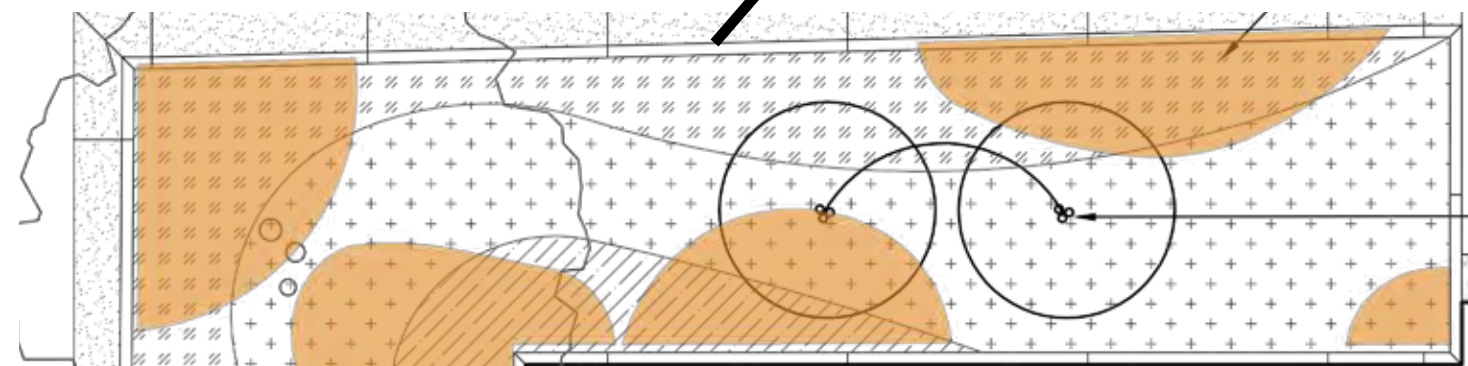

PLANT SCHEDULE (HH7)					
SYM	QTY	BOTANICAL NAME	COMMON NAME	SIZE/SPACING	NOTES
SHRUBS					
CSAF	3	<i>Cornus stolonifera</i> 'Arctic Fire'	Red Osier Dogwood	36" spread	B&B, heavy
PERENNIALS / GRASSES					
MIX 1					
AD	15	<i>Aster divaricatus</i>	White Wood Aster	1 gal., 18" O.C.	well-developed roots
CB	25	<i>Carex bromoides</i>	Brome-like Sedge	1 gal., 12" O.C.	full-developed roots
CM	10	<i>Carex montana</i>	Brome-like Sedge	1 gal., 18" O.C.	full-developed roots
CP	20	<i>Carex pennsylvanica</i>	Pennsylvania Sedge	1 gal., 18" O.C.	full-developed roots
DC	30	<i>Deschampsia</i> 'Gold Tau'	Tufted Hair Grass	1 gal., 18" O.C.	full-developed roots
MIX 2					
AC	6	<i>Asarum canadense</i>	Canada Wild Ginger	1 gal., 18" O.C.	well-developed roots
CB	3	<i>Carex bromoides</i>	Brome-like Sedge	1 gal., 12" O.C.	full-developed roots
CP	3	<i>Carex pennsylvanica</i>	Pennsylvania Sedge	1 gal., 18" O.C.	full-developed roots
GP	5	<i>Geranium phaeum</i> 'Alba'	Hardy Geranium	1 gal., 18" O.C.	well-developed roots
HVA	7	<i>Heuchera villosa</i> 'Atropurpureum'	Coral Bells	1 gal., 18" O.C.	well-developed roots
HVC	7	<i>Heuchera villosa</i> 'Caramel'	Coral Bells	1 gal., 18" O.C.	well-developed roots
MIX 3					
AST	8	<i>Astilbe</i> 'Vision in White'	Astilbe	1 gal., 18" O.C.	well-developed roots
CaP	3	<i>Campanula punctata</i> 'Cherry Bells'	Spotted Bellflower	1 gal., 18" O.C.	well-developed roots
CB	5	<i>Carex bromoides</i>	Brome-like Sedge	1 gal., 12" O.C.	full-developed roots
CP	5	<i>Carex pennsylvanica</i>	Pennsylvania Sedge	1 gal., 18" O.C.	full-developed roots
HH	8	<i>Helianthus hybridus</i> 'Red Lady'	Helianthus	1 gal., 18" O.C.	well-developed roots
CRBB	5	<i>Carex sp.</i> 'Redshift'	Big Bang Tickseed	1 gal., 18" O.C.	well-developed roots

INFILL PLANTINGS



- (9) AD
(19) CB
(8) CM
(15) CP
(5) DC
(5) HH
(5) CRBB

PLANT SCHEDULE (HH8)					
SYM	QTY	BOTANICAL NAME	COMMON NAME	SIZE/SPACING	NOTES
SHRUBS					
CSAF	2	<i>Cornus stolonifera</i> 'Arctic Fire'	Red Osier Dogwood	36" spread	B&B, heavy
PERENNIALS / GRASSES					
MIX 1					
AD	14	<i>Aster divaricatus</i>	White Wood Aster	1 gal., 18" O.C.	well-developed roots
CB	25	<i>Carex bromoides</i>	Brome-like Sedge	1 gal., 12" O.C.	full-developed roots
CM	10	<i>Carex montana</i>	Brome-like Sedge	1 gal., 18" O.C.	full-developed roots
CP	20	<i>Carex pennsylvanica</i>	Pennsylvania Sedge	1 gal., 18" O.C.	full-developed roots
DC	28	<i>Deschampsia</i> 'Gold Tau'	Tufted Hair Grass	1 gal., 18" O.C.	full-developed roots
MIX 2					
AC	5	<i>Asarum canadense</i>	Canada Wild Ginger	1 gal., 18" O.C.	well-developed roots
CB	3	<i>Carex bromoides</i>	Brome-like Sedge	1 gal., 12" O.C.	full-developed roots
CP	3	<i>Carex pennsylvanica</i>	Pennsylvania Sedge	1 gal., 18" O.C.	full-developed roots
GP	5	<i>Geranium phaeum</i> 'Alba'	Hardy Geranium	1 gal., 18" O.C.	well-developed roots
HVA	7	<i>Heuchera villosa</i> 'Atropurpureum'	Coral Bells	1 gal., 18" O.C.	well-developed roots
HVC	7	<i>Heuchera villosa</i> 'Caramel'	Coral Bells	1 gal., 18" O.C.	well-developed roots
MIX 3					
AST	10	<i>Astilbe</i> 'Vision in White'	Astilbe	1 gal., 18" O.C.	well-developed roots
CaP	5	<i>Campanula punctata</i> 'Cherry Bells'	Spotted Bellflower	1 gal., 18" O.C.	well-developed roots
CB	5	<i>Carex bromoides</i>	Brome-like Sedge	1 gal., 12" O.C.	full-developed roots
CP	5	<i>Carex pennsylvanica</i>	Pennsylvania Sedge	1 gal., 18" O.C.	full-developed roots
HH	12	<i>Helianthus hybridus</i> 'Red Lady'	Helianthus	1 gal., 18" O.C.	well-developed roots
CRBB	7	<i>Carex sp.</i> 'Redshift'	Big Bang Tickseed	1 gal., 18" O.C.	well-developed roots

01 HEADHOUSE PLAZA PLANTING PLAN (HH7, HH8)
SCALE 1/4"=1'

INFILL PLANTINGS


- (4) AC
(8) AD
(18) CB
(5) CM
(14) CP
(4) DC
(2) GP
(4) HVA
(4) HVC

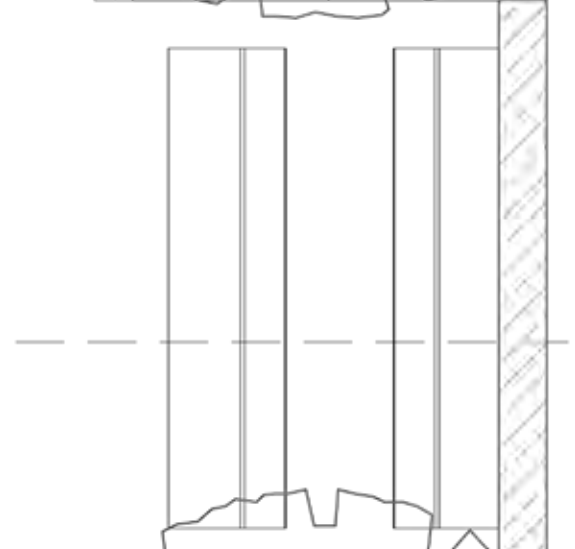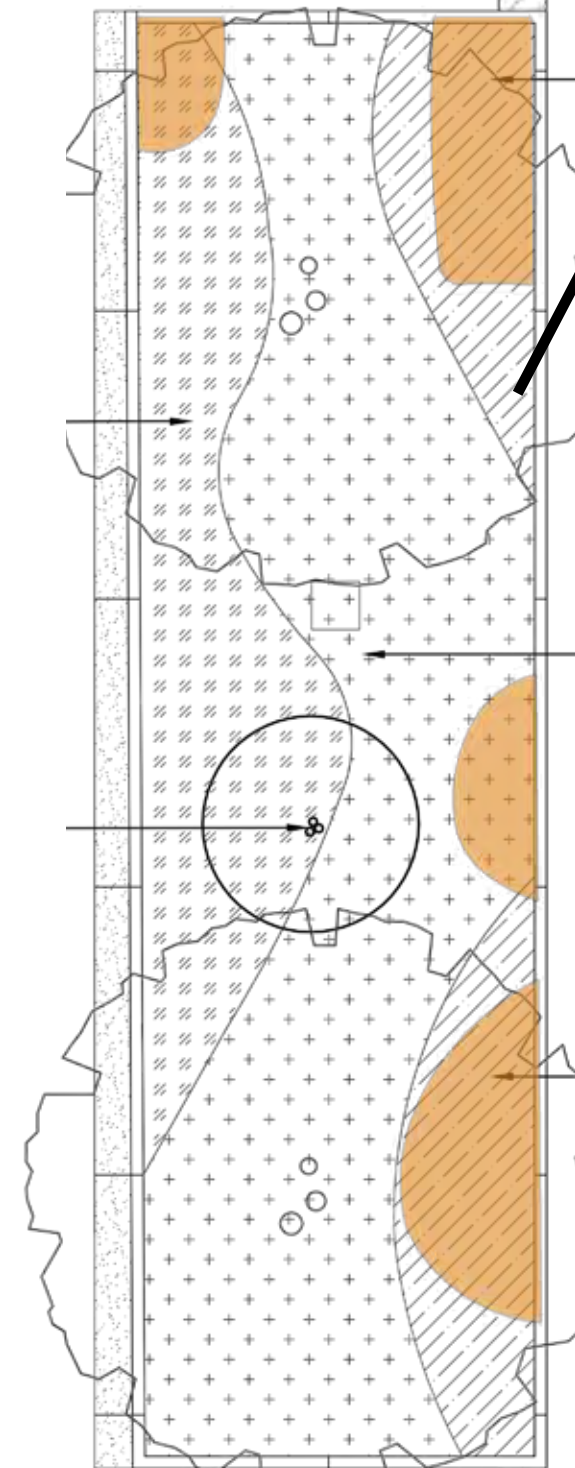

02 HEADHOUSE PLAZA PLANTING PLAN (HH9, HH10)
SCALE 1/4"=1'

INFILL PLANTINGS


- (2) AD
(4) CB
(4) CP
(3) DC

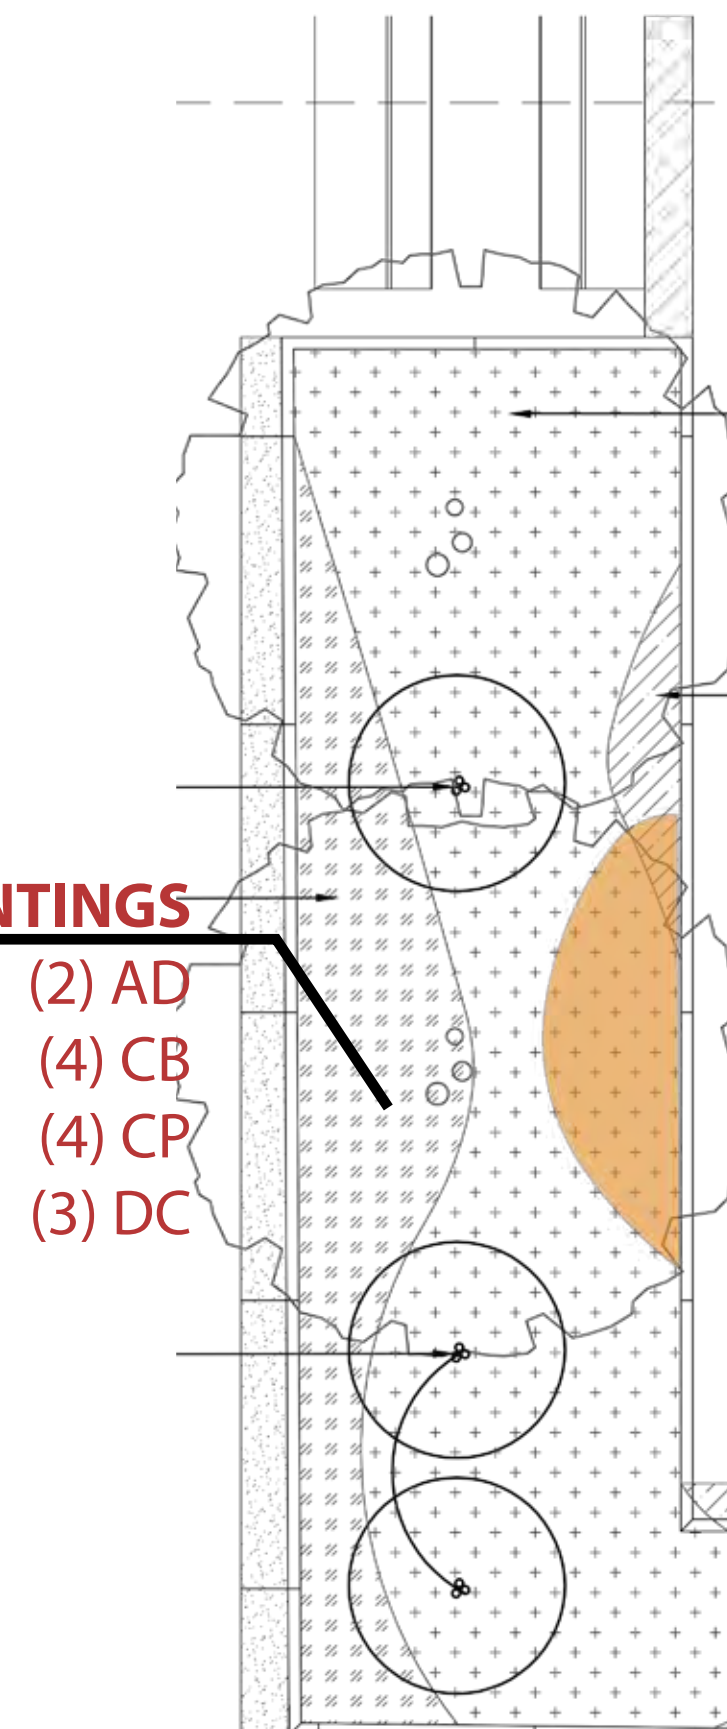

03 HEADHOUSE PLAZA PLANTING PLAN (HH11)
SCALE 1/4"=1'

PLANT SCHEDULE (HH9)					
SYM	QTY	BOTANICAL NAME	COMMON NAME	SIZE/SPACING	NOTES
SHRUBS					
CSAF	3	<i>Cornus stolonifera</i> 'Arctic Fire'	Red Osier Dogwood	36" spread	B&B, heavy
PERENNIALS / GRASSES					
MIX 1					
AD	17	<i>Aster divaricatus</i>	White Wood Aster	1 gal., 18" O.C.	well-developed roots
CB	30	<i>Carex bromoides</i>	Brome-like Sedge	1 gal., 12" O.C.	full-developed roots
CM	12	<i>Carex montana</i>	Brome-like Sedge	1 gal., 18" O.C.	full-developed roots
CP	23	<i>Carex pennsylvanica</i>	Pennsylvania Sedge	1 gal., 18" O.C.	full-developed roots
DC	35	<i>Deschampsia</i> 'Gold Tau'	Tufted Hair Grass	1 gal., 18" O.C.	full-developed roots
MIX 2					
AC	7	<i>Asarum canadense</i>	Canada Wild Ginger	1 gal., 18" O.C.	well-developed roots
CB	3	<i>Carex bromoides</i>	Brome-like Sedge	1 gal., 12" O.C.	full-developed roots
CP	3	<i>Carex pennsylvanica</i>	Pennsylvania Sedge	1 gal., 18" O.C.	full-developed roots
GP	5	<i>Geranium phaeum</i> 'Alba'	Hardy Geranium	1 gal., 18" O.C.	well-developed roots
HVA	7	<i>Heuchera villosa</i> 'Atropurpureum'	Coral Bells	1 gal., 18" O.C.	well-developed roots
HVC	7	<i>Heuchera villosa</i> 'Caramel'	Coral Bells	1 gal., 18" O.C.	well-developed roots
MIX 3					
AST	8	<i>Astilbe</i> 'Vision in White'	Astilbe	1 gal., 18" O.C.	well-developed roots
CaP	3	<i>Campanula punctata</i> 'Cherry Bells'	Spotted Bellflower	1 gal., 18" O.C.	well-developed roots
CB	5	<i>Carex bromoides</i>	Brome-like Sedge	1 gal., 12" O.C.	full-developed roots
CP	5	<i>Carex pennsylvanica</i>	Pennsylvania Sedge	1 gal., 18" O.C.	full-developed roots
HH	8	<i>Helianthus hybridus</i> 'Red Lady'	Helianthus	1 gal., 18" O.C.	well-developed roots
CRBB	5	<i>Carex sp.</i> 'Redshift'	Big Bang Tickseed	1 gal., 18" O.C.	well-developed roots

PLANT SCHEDULE (HH10)					
SYM	QTY	BOTANICAL NAME	COMMON NAME	SIZE/SPACING	NOTES
SHRUBS					
CSAF	1	<i>Cornus stolonifera</i> 'Arctic Fire'	Red Osier Dogwood	36" spread	B&B, heavy
PERENNIALS / GRASSES					
MIX 1					
AD	5	<i>Aster divaricatus</i>	White Wood Aster	1 gal., 18" O.C.	well-developed roots
CB	15	<i>Carex bromoides</i>	Brome-like Sedge	1 gal., 12" O.C.	full-developed roots
CM	6	<i>Carex montana</i>	Brome-like Sedge	1 gal., 18" O.C.	full-developed roots
CP	12	<i>Carex pennsylvanica</i>	Pennsylvania Sedge	1 gal., 18" O.C.	full-developed roots
DC	18	<i>Deschampsia</i> 'Gold Tau'	Tufted Hair Grass	1 gal., 18" O.C.	full-developed roots
MIX 2					
AC	6	<i>Asarum canadense</i>	Canada Wild Ginger	1 gal., 18" O.C.	well-developed roots
CB	2	<i>Carex bromoides</i>	Brome-like Sedge	1 gal., 12" O.C.	full-developed roots
CP	2	<i>Carex pennsylvanica</i>	Pennsylvania Sedge	1 gal., 18" O.C.	full-developed roots
GP	4	<i>Geranium phaeum</i> 'Alba'	Hardy Geranium	1 gal., 18" O.C.	well-developed roots
HVA	6	<i>Heuchera villosa</i> 'Atropurpureum'	Coral Bells	1 gal., 18" O.C.	well-developed roots
HVC	6	<i>Heuchera villosa</i> 'Caramel'	Coral Bells	1 gal., 18" O.C.	well-developed roots
MIX 3					
AST	5	<i>Astilbe</i> 'Vision in White'	Astilbe	1 gal., 18" O.C.	well-developed roots
CaP	3	<i>Campanula punctata</i> 'Cherry Bells'	Spotted Bellflower	1 gal., 18" O.C.	well-developed roots
CB	4	<i>Carex bromoides</i>	Brome-like Sedge	1 gal., 12" O.C.	full-developed roots
CP	4	<i>Carex pennsylvanica</i>	Pennsylvania Sedge	1 gal., 18" O.C.	full-developed roots
HH	7	<i>Helianthus hybridus</i> 'Red Lady'	Helianthus	1 gal., 18" O.C.	well-developed roots
CRBB	4	<i>Carex sp.</i> 'Redshift'	Big Bang Tickseed	1 gal., 18" O.C.	well-developed roots

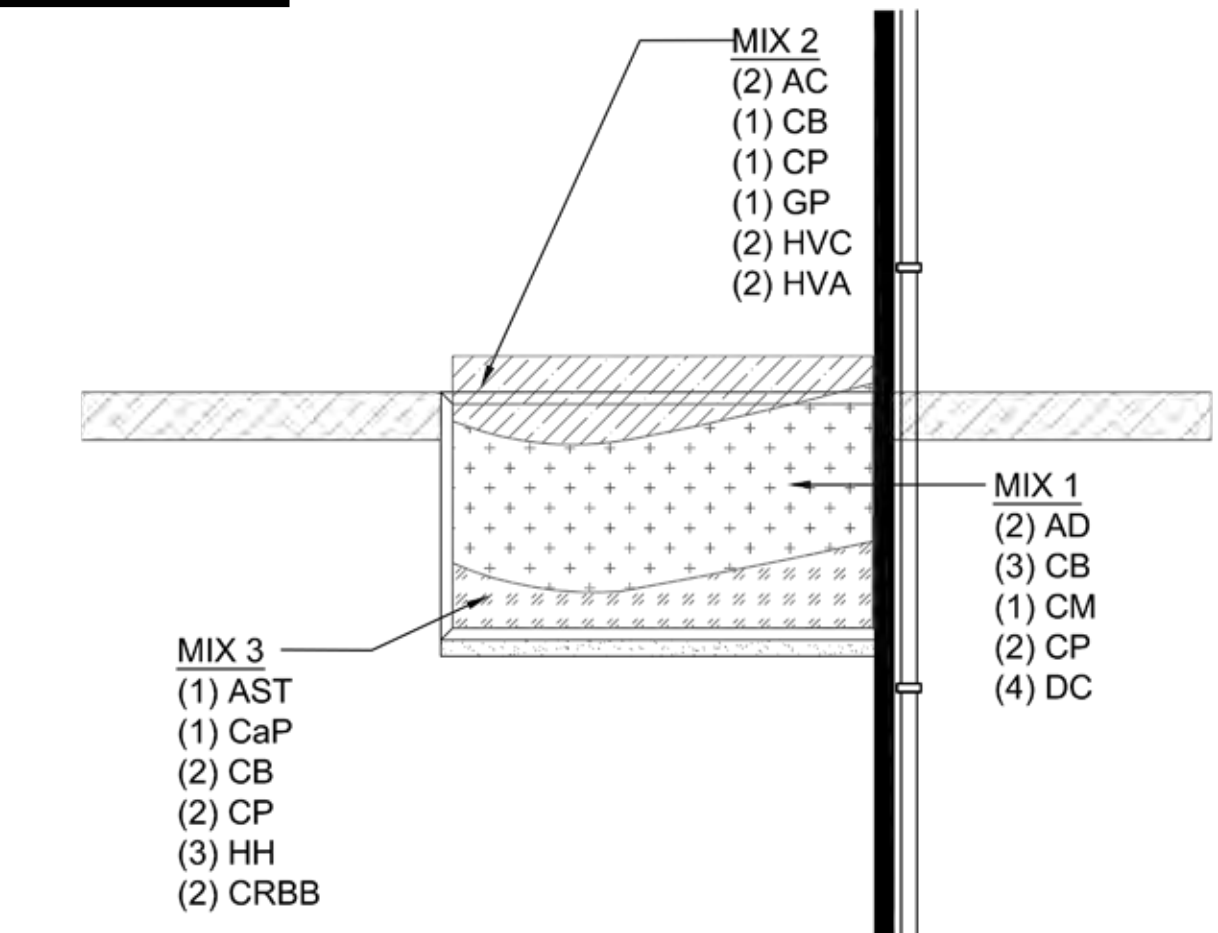

04 HEADHOUSE PLAZA PLANTING PLAN (HH12)
SCALE 1/4"=1'

PLANT SCHEDULE BULBS (HH7, HH8, HH9, HH10, HH11, HH12)					
SYM	QTY	BOTANICAL NAME	COMMON NAME	SIZE/SPACING	NOTES
BULBS					
MIX 1					
T2	525	<i>Tulipa Greenland</i>		3 bulbs/sf	well-developed bulbs
T3	525	<i>Tulipa Spring Green</i>		3 bulbs/sf	well-developed bulbs
T4	525	<i>Tulipa Portland</i>		3 bulbs/sf	well-developed bulbs
T6	525	<i>Tulipa Albert Heijn</i>		3 bulbs/sf	well-developed bulbs
T6	525	<i>Tulipa Yellow Big Smile</i>		3 bulbs/sf	well-developed bulbs
MIX 2					
N1	254	<i>Narcissus February Gold</i>		3 bulbs/sf	well-developed bulbs
N2	300	<i>Narcissus Thelma</i>		3 bulbs/sf	well-developed bulbs
MIX 3					
L1	300	<i>Leucopodium aestivum</i>		3 bulbs/sf	well-developed bulbs
G1	500	<i>Gallanthus italicus</i>		3 bulbs/sf	well-developed bulbs
M1	300	<i>Muscari arvense</i>		3 bulbs/sf	well-developed bulbs
CR1	300	<i>Crocus sp.</i>		3 bulbs/sf	well-developed bulbs

PLANT SCHEDULE (HH12)					
SYM	QTY	BOTANICAL NAME	COMMON NAME	SIZE/SPACING	NOTES
PERENNIALS / GRASSES					
MIX 1					
AD	2	<i>Aster divaricatus</i>	White Wood Aster	1 gal., 18" O.C.	well-developed roots
CB	3	<i>Carex bromoides</i>	Brome-like Sedge	1 gal., 12" O.C.	full-developed roots
CM	1	<i>Carex montana</i>	Brome-like Sedge	1 gal., 18" O.C.	full-developed roots
DC	4	<i>Deschampsia</i> 'Gold Tau'	Tufted Hair Grass	1 gal., 18" O.C.	full-developed roots
MIX 2					
AC	2	<i>Asarum canadense</i>	Canada Wild Ginger	1 gal., 18" O.C.	well-developed roots
CB	1	<i>Carex bromoides</i>	Brome-like Sedge	1 gal., 12" O.C.	full-developed roots
CP	1	<i>Carex pennsylvanica</i>	Pennsylvania Sedge	1 gal., 18" O.C.	full-developed roots
GP	1	<i>Geranium phaeum</i> 'Alba'	Hardy Geranium	1 gal., 18" O.C.	well-developed roots
HVA	2	<i>Heuchera villosa</i> 'Atropurpureum'	Coral Bells	1 gal., 18" O.C.	well-developed roots
HVC	2	<i>Heuchera villosa</i> 'Caramel'	Coral Bells	1 gal., 18" O.C.	well-developed roots
MIX 3					
AST	1	<i>Astilbe</i> 'Vision in White'	Astilbe	1 gal., 18" O.C.	well-developed roots
CaP	1	<i>Campanula punctata</i> 'Cherry Bells'	Spotted Bellflower	1 gal., 18" O.C.	well-developed roots
CB	1	<i>Carex bromoides</i>	Brome-like Sedge	1 gal., 12" O.C.	full-developed roots
CP	2	<i>Carex pennsylvanica</i>	Pennsylvania Sedge	1 gal., 18" O.C.	full-developed roots
HH	3	<i>Helianthus hybridus</i> 'Red Lady'	Helianthus	1 gal., 18" O.C.	well-developed roots
CRBB	2	<i>Carex sp.</i> 'Redshift'	Big Bang Tickseed	1 gal., 18" O.C.	well-developed roots

PLANT SCHEDULE (HH11)					
SYM	QTY	BOTANICAL NAME	COMMON NAME	SIZE/SPACING	NOTES
SHRUBS					
CSAF	3	<i>Cornus stolonifera</i> 'Arctic Fire'	Red Osier Dogwood	36" spread	B&B, heavy
PERENNIALS / GRASSES					
MIX 1					
AD	19	<i>Aster divaricatus</i>	White Wood Aster	1 gal., 18" O.C.	well-developed roots
CB	31	<i>Carex bromoides</i>	Brome-like Sedge	1 gal., 12" O.C.	full-developed roots
CM	12	<i>Carex montana</i>	Brome-like Sedge	1 gal., 18" O.C.	full-developed roots
CP	24	<i>Carex pennsylvanica</i>	Pennsylvania Sedge	1 gal., 18" O.C.	full-developed roots
DC	38	<i>Deschampsia</i> 'Gold Tau'	Tufted Hair Grass	1 gal., 18" O.C.	full-developed roots
MIX 2					
AC	7	<i>Asarum canadense</i>	Canada Wild Ginger	1 gal., 18" O.C.	well-developed roots
CB	3	<i>Carex bromoides</i>	Brome-like Sedge	1 gal., 12" O.C.	full-developed roots
CP	3	<i>Carex pennsylvanica</i>	Pennsylvania Sedge	1 gal., 18" O.C.	full-developed roots
GP	5	<i>Geranium phaeum</i> 'Alba'	Hardy Geranium	1 gal., 18" O.C.	well-developed roots
HVA	7	<i>Heuchera villosa</i> 'Atropurpureum'	Coral Bells	1 gal., 18" O.C.	well-developed roots
HVC	7	<i>Heuchera villosa</i> 'Caramel'	Coral Bells	1 gal., 18" O.C.	well-developed roots
MIX 3					
AST	10	<i>Astilbe</i> 'Vision in White'	Astilbe	1 gal., 18" O.C.	well-developed roots
CaP	5	<i>Campanula punctata</i> 'Cherry Bells'	Spotted Bellflower	1 gal., 18" O.C.	well-developed roots
CB	5	<i>Carex bromoides</i>	Brome-like Sedge	1 gal., 12" O.C.	full-developed roots
CP	5	<i>Carex pennsylvanica</i>	Pennsylvania Sedge	1 gal., 18" O.C.	full-developed roots
HH	14	<i>Helianthus hybridus</i> 'Red Lady'	Helianthus	1 gal., 18" O.C.	well-developed roots
CRBB	8	<i>Carex sp.</i> 'Redshift'	Big Bang Tickseed	1 gal., 18" O.C.	well-developed roots

TGDA / JCFO - LSK 160502


- AREAS OBSERVED AS GAPS IN PLANTINGS

SEE INFILL SPECIES AND QUANTITIES IN RED


NOTES:
LANDSCAPE ARCHITECT TO LAYOUT PLANTS IN THE FIELD

PLANT QUANTITIES ARE BASED ON GAL CONTAINER AT 18" O.C.

FOR REFERENCE SEE SHEET:
CHICAGO NAVY PIER 1B
L-352

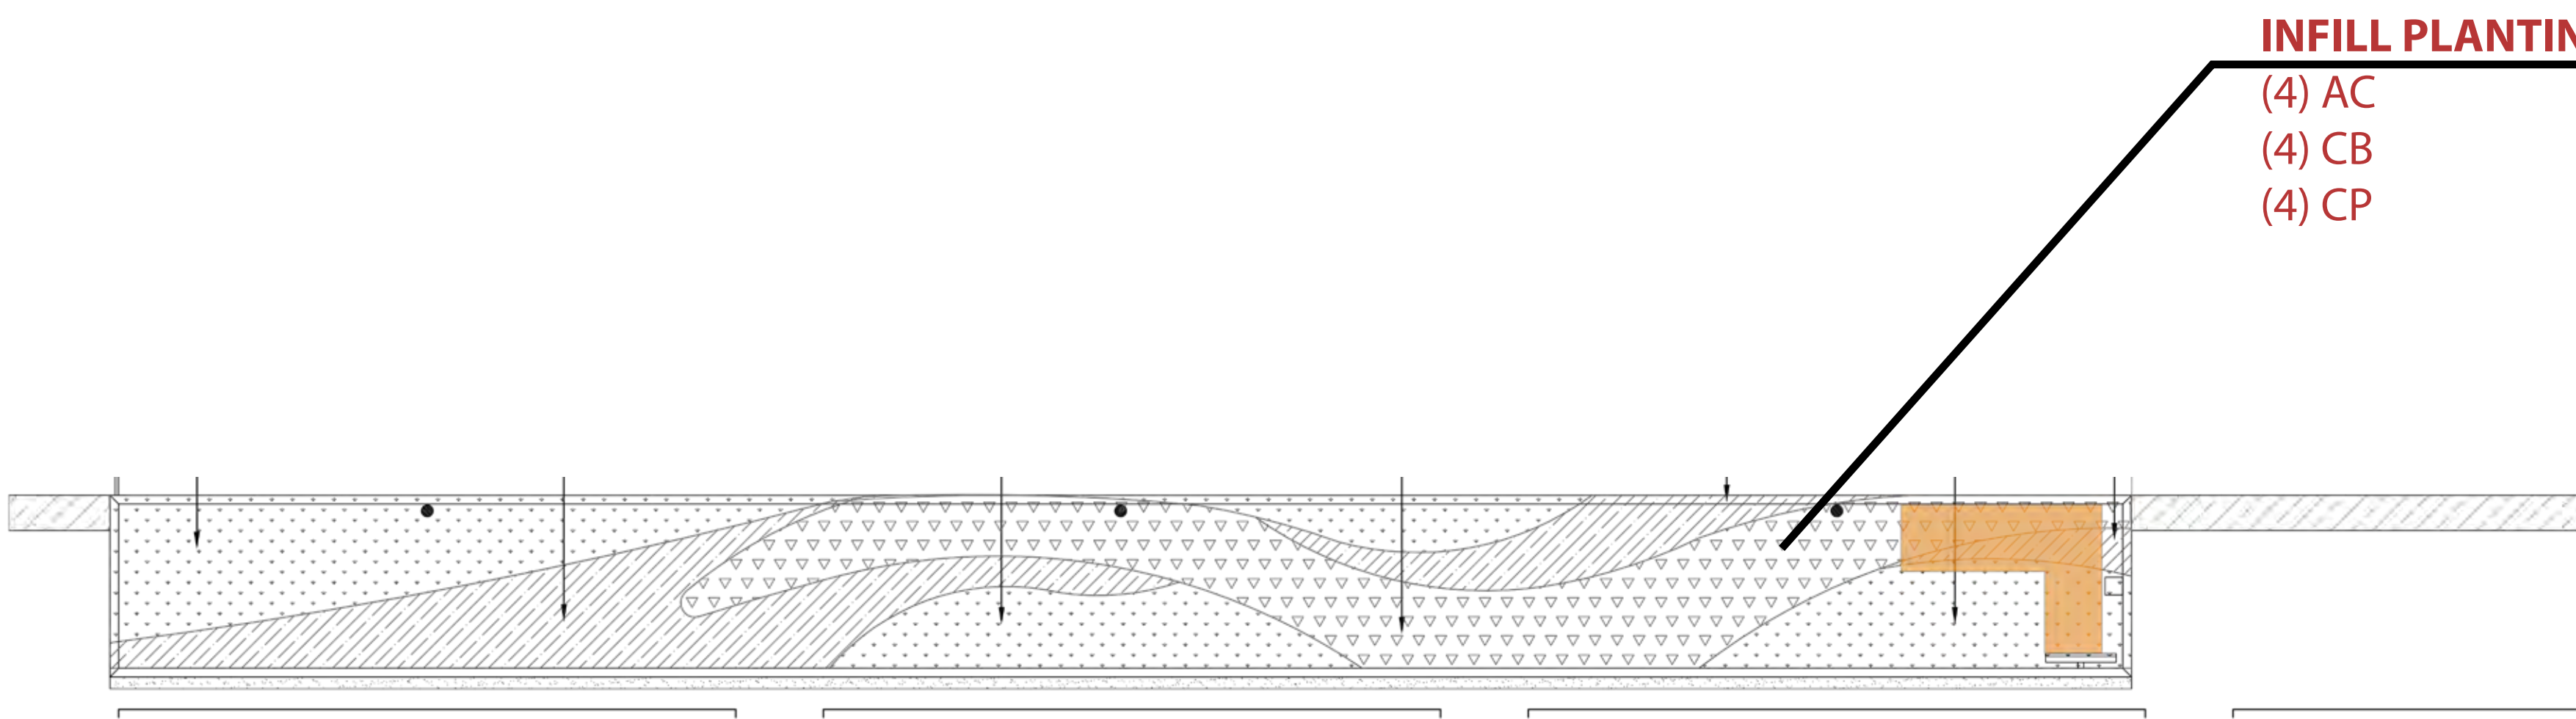

01 SOUTHDOCK PROMENADE PLANTING PLAN (S1)
SCALE 1/4"=1'

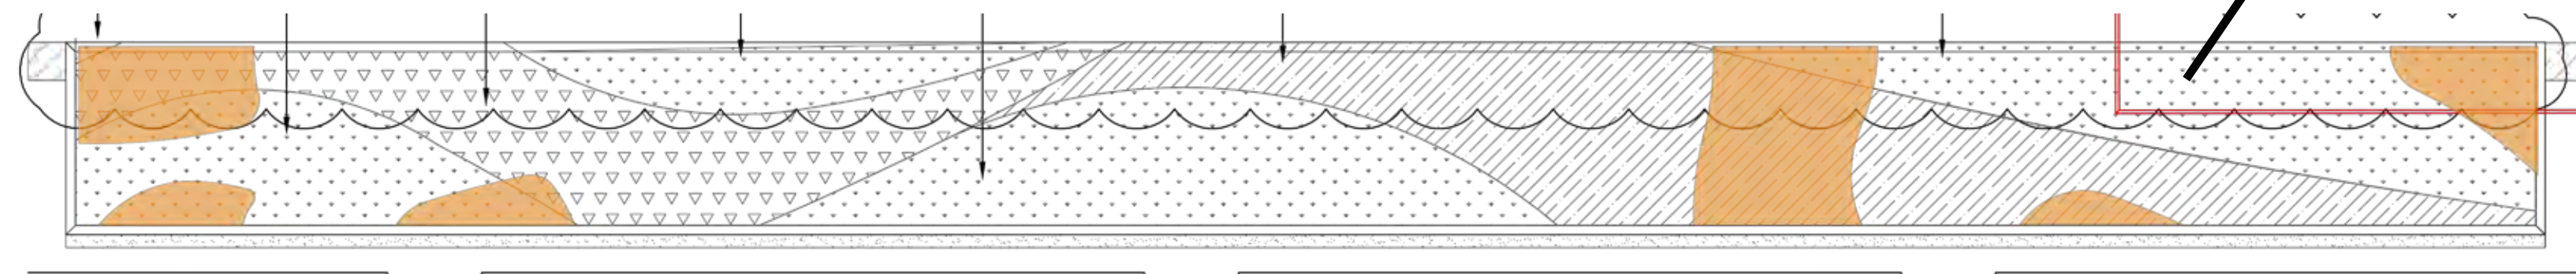

02 SOUTHDOCK PROMENADE PLANTING PLAN (S4)
SCALE 1/4"=1'


PLANT SCHEDULE (S2)				
SYM	QTY	BOTANICAL NAME	COMMON NAME	SIZE/SPACING
PERENNIALS / GRASSES				
MIX 2				
AC	13	Asarum canadense	Canada Wild Ginger	1 gal., 18" O.C.
CB	7	Carex bromoides	Brome-like Sedge	1 gal., 12" O.C.
CP	7	Carex pennsylvanica	Pennsylvania Sedge	1 gal., 18" O.C.
GP	4	Geranium 'Alba'	Hardy Geranium	1 gal., 18" O.C.
GP	3	Geranium 'Dilly'	Hardy Geranium	1 gal., 18" O.C.
HVA	17	Heuchera villosa 'Atropurpureum'	Coral Bells	1 gal., 18" O.C.
HVC	10	Heuchera villosa 'Caramel'	Coral Bells	1 gal., 18" O.C.
MIX 4				
CB	3	Carex bromoides	Brome-like Sedge	1 gal., 12" O.C.
CP	3	Carex pennsylvanica	Pennsylvania Sedge	1 gal., 18" O.C.
DM	4	Dryopteris marginalis	Shield Fern	1 gal., 18" O.C.
GHc	6	Geranium hybrida 'Carmina'	Geranium	1 gal., 18" O.C.
HHp	8	Helleborus hybrida 'Pink'	Hellebore	1 gal., 18" O.C.
PA	4	Polystichum acrostichoides	Christmas Fern	1 gal., 18" O.C.
MIX 5				
BL	20	Baptisia leucantha	White Wild Indigo	1 gal., 18" O.C.
CB	10	Carex bromoides	Brome-like Sedge	1 gal., 12" O.C.
CP	20	Carex pennsylvanica	Pennsylvania Sedge	1 gal., 18" O.C.
CN	14	Calamintha nepeta ssp. Nepeta	Calamint	1 gal., 18" O.C.
SH	32	Sporobolus heterolepis	Prairie Dropseed	1 gal., 18" O.C.

INFILL PLANTINGS
(4) CB
(2) GHc
(2) HHp
(3) PA

03 SOUTHDOCK PROMENADE PLANTING PLAN (S2)
SCALE 1/4"=1'

PLANT SCHEDULE (S1)				
SYM	QTY	BOTANICAL NAME	COMMON NAME	SIZE/SPACING
PERENNIALS / GRASSES				
MIX 2				
AC	10	Asarum canadense	Canada Wild Ginger	1 gal., 18" O.C.
CP	7	Carex bromoides	Brome-like Sedge	1 gal., 12" O.C.
CP	7	Carex pennsylvanica	Pennsylvania Sedge	1 gal., 18" O.C.
GP	7	Geranium 'Alba'	Hardy Geranium	1 gal., 18" O.C.
GP	5	Geranium 'Dilly'	Hardy Geranium	1 gal., 18" O.C.
HVA	17	Heuchera villosa 'Atropurpureum'	Coral Bells	1 gal., 18" O.C.
HVC	17	Heuchera villosa 'Caramel'	Coral Bells	1 gal., 18" O.C.
MIX 4				
CB	10	Carex bromoides	Brome-like Sedge	1 gal., 12" O.C.
CP	10	Carex pennsylvanica	Pennsylvania Sedge	1 gal., 18" O.C.
DM	15	Dryopteris marginalis	Shield Fern	1 gal., 18" O.C.
GHc	20	Geranium hybrida 'Carmina'	Geranium	1 gal., 18" O.C.
HHp	24	Helleborus hybrida 'Pink'	Hellebore	1 gal., 18" O.C.
PA	11	Polystichum acrostichoides	Christmas Fern	1 gal., 18" O.C.
MIX 5				
BL	10	Baptisia leucantha	White Wild Indigo	1 gal., 18" O.C.
CP	5	Carex bromoides	Brome-like Sedge	1 gal., 12" O.C.
CP	5	Carex pennsylvanica	Pennsylvania Sedge	1 gal., 18" O.C.
CN	7	Calamintha nepeta ssp. Nepeta	Calamint	1 gal., 18" O.C.
SH	15	Sporobolus heterolepis	Prairie Dropseed	1 gal., 18" O.C.

PLANT SCHEDULE (S4)				
SYM	QTY	BOTANICAL NAME	COMMON NAME	SIZE/SPACING
PERENNIALS / GRASSES				
MIX 2				
AC	12	Asarum canadense	Canada Wild Ginger	1 gal., 18" O.C.
CB	5	Carex bromoides	Brome-like Sedge	1 gal., 12" O.C.
CP	5	Carex pennsylvanica	Pennsylvania Sedge	1 gal., 18" O.C.
GP	3	Geranium 'Alba'	Hardy Geranium	1 gal., 18" O.C.
GP	3	Geranium 'Dilly'	Hardy Geranium	1 gal., 18" O.C.
HVA	10	Heuchera villosa 'Atropurpureum'	Coral Bells	1 gal., 18" O.C.
HVC	10	Heuchera villosa 'Caramel'	Coral Bells	1 gal., 18" O.C.
MIX 4				
CB	13	Carex bromoides	Brome-like Sedge	1 gal., 12" O.C.
CP	13	Carex pennsylvanica	Pennsylvania Sedge	1 gal., 18" O.C.
DM	17	Dryopteris marginalis	Shield Fern	1 gal., 18" O.C.
GHc	22	Geranium hybrida 'Carmina'	Geranium	1 gal., 18" O.C.
HHp	31	Helleborus hybrida 'Pink'	Hellebore	1 gal., 18" O.C.
PA	15	Polystichum acrostichoides	Christmas Fern	1 gal., 18" O.C.
MIX 5				
BL	6	Baptisia leucantha	White Wild Indigo	1 gal., 18" O.C.
CB	3	Carex bromoides	Brome-like Sedge	1 gal., 12" O.C.
CP	6	Carex pennsylvanica	Pennsylvania Sedge	1 gal., 18" O.C.
CN	11	Calamintha nepeta ssp. Nepeta	Calamint	1 gal., 18" O.C.
SH	5	Sporobolus heterolepis	Prairie Dropseed	1 gal., 18" O.C.

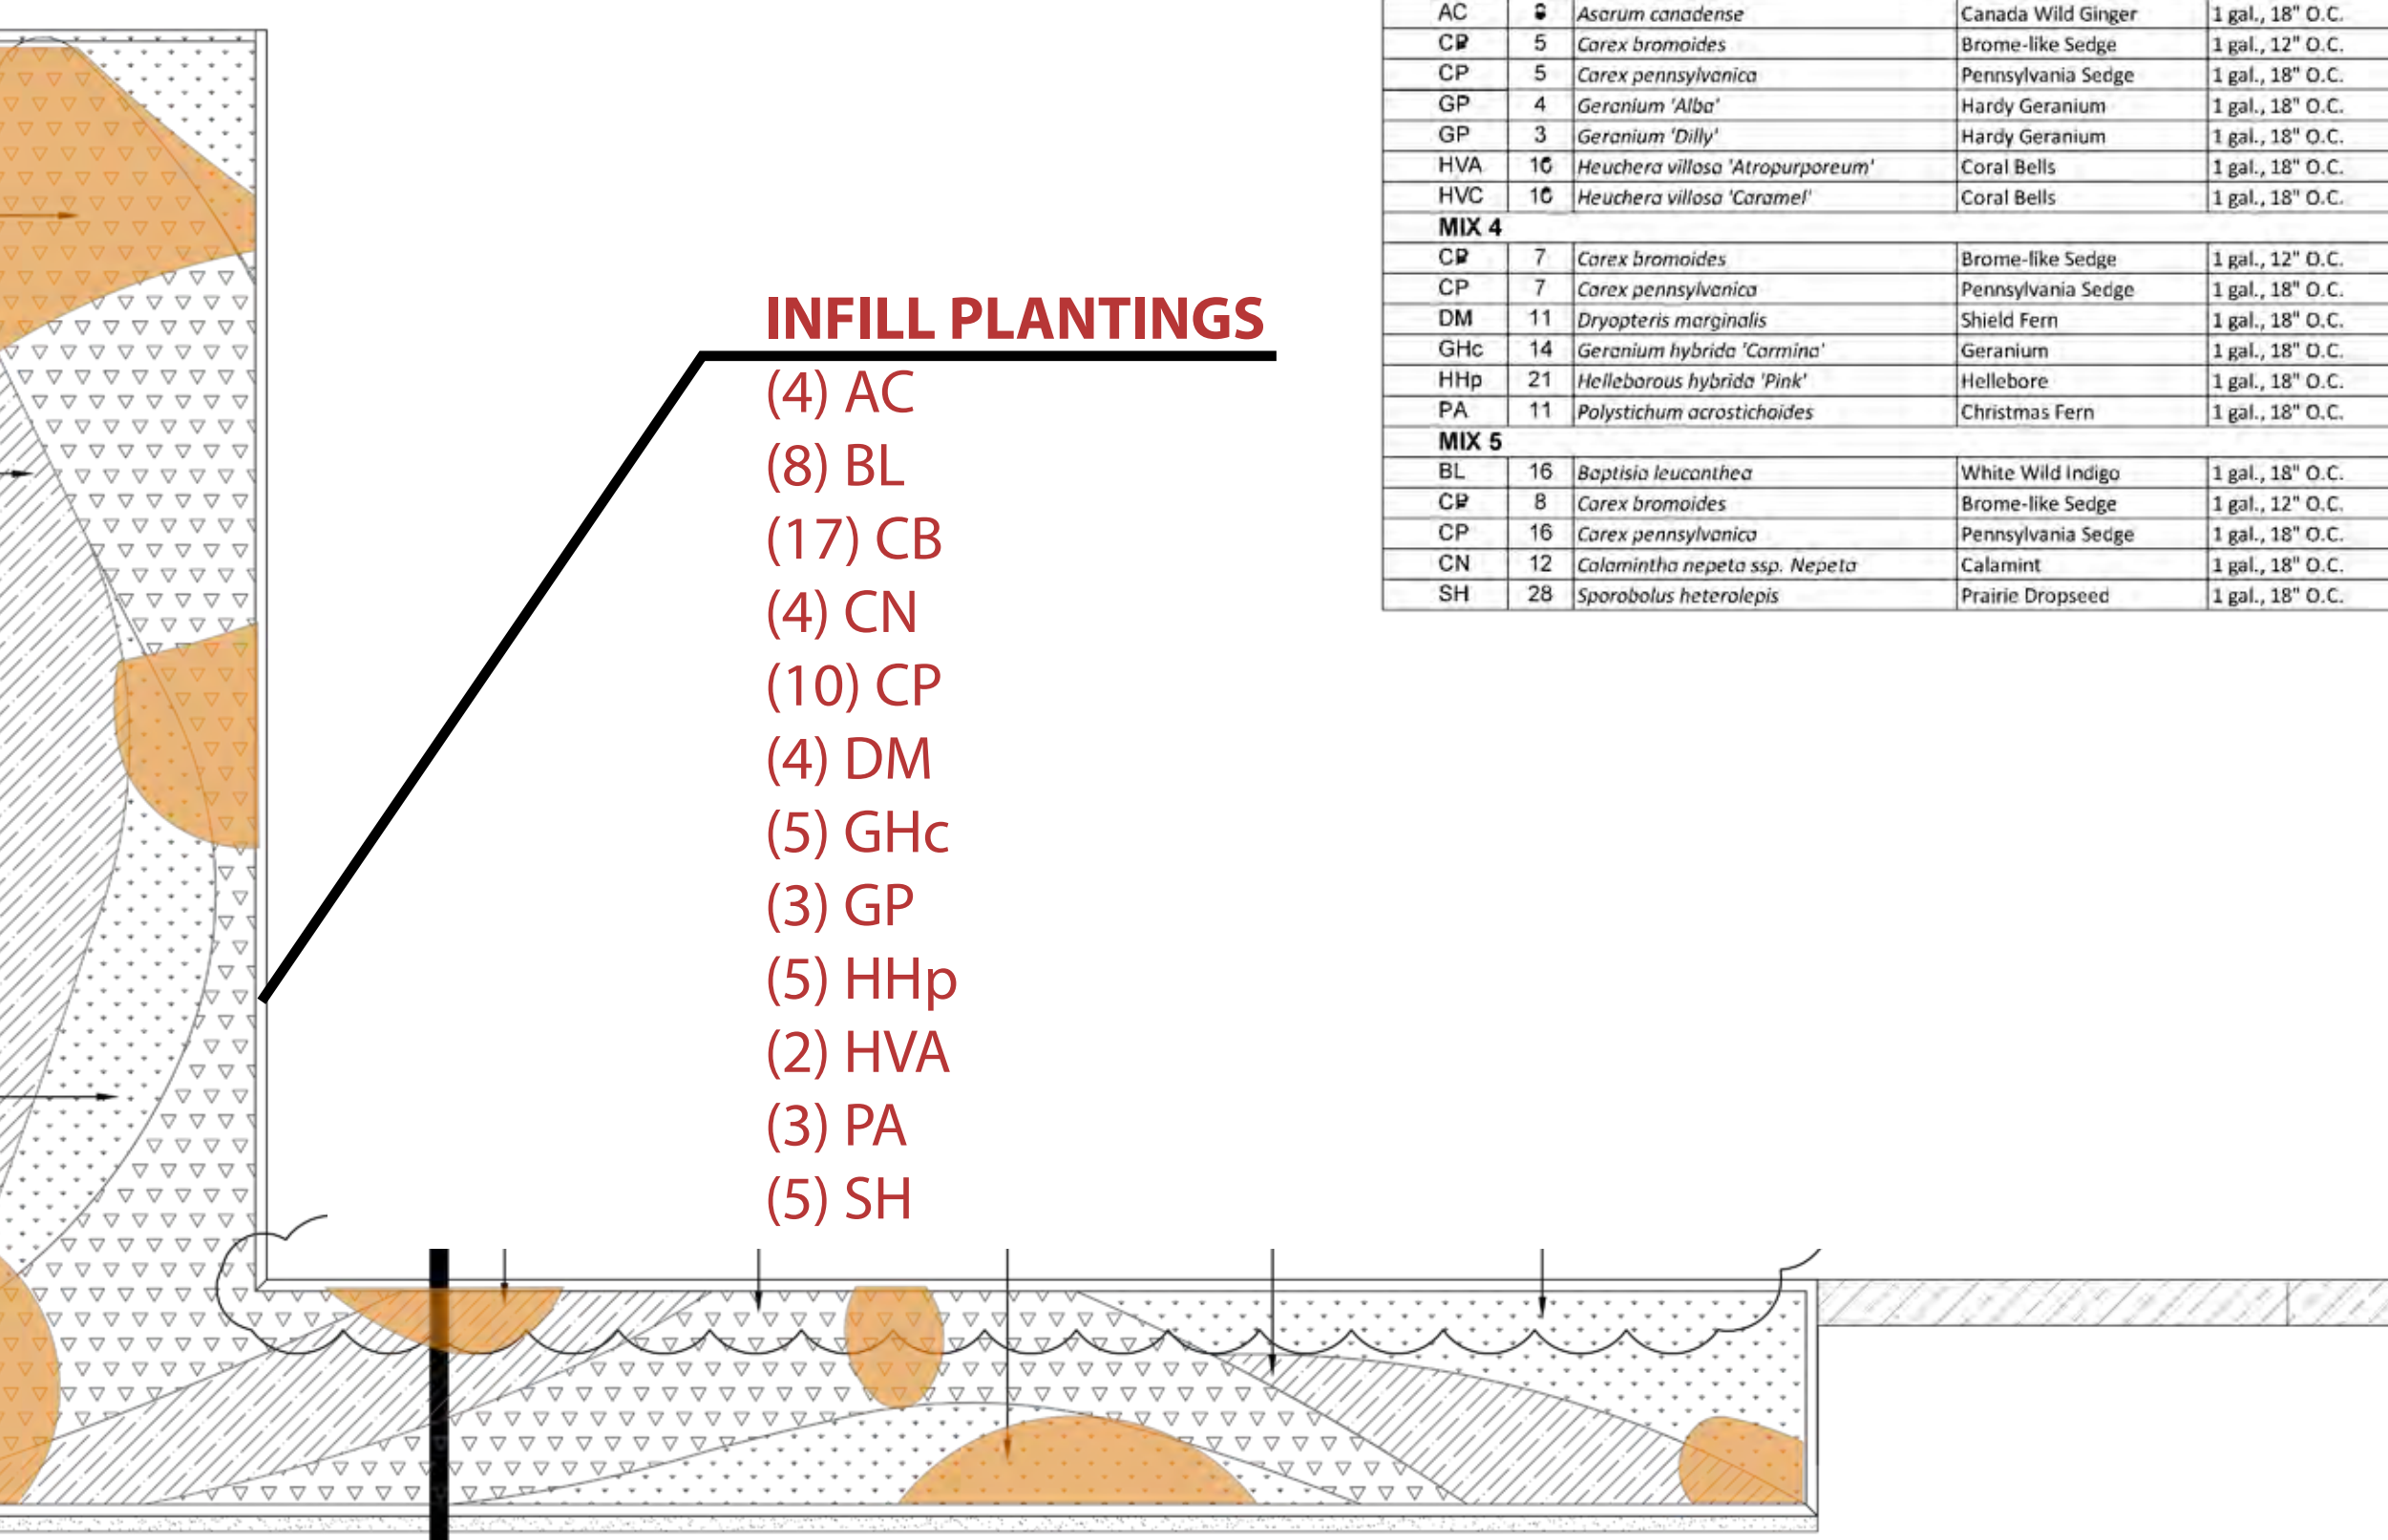

04 SOUTHDOCK PROMENADE PLANTING PLAN (S3)
SCALE 1/4"=1'


PLANT SCHEDULE BULBS (S1, S2, S3, S4)				
SYM	QTY	BOTANICAL NAME	COMMON NAME	SIZE/SPACING
BULBS				
MIX 1				
T4	330	Tulipa Greenland		3 bulbs/ft
T4	330	Tulipa Portland		3 bulbs/ft
T5	330	Tulipa Albert Heijn		3 bulbs/ft
T6	330	Tulipa Yellow Big Smile		3 bulbs/ft
MIX 2				
L1	410	Leucosium aestivum		3 bulbs/ft
N1	615	Narcissus February Gold		3 bulbs/ft
N2	615	Narcissus Thalo		3 bulbs/ft
MIX 3				
N3	510	Narcissus Jet Fire		3 bulbs/ft
H1	510	Hyacinthoides non-scripta		3 bulbs/ft


TGDA / JCFO - LSK 160502
- AREAS OBSERVED AS GAPS IN PLANTINGS

SEE INFILL SPECIES AND QUANTITIES IN RED

NOTES:
LANDSCAPE ARCHITECT TO LAYOUT PLANTS IN THE FIELD
PLANT QUANTITIES ARE BASED ON GAL CONTAINER AT 18" O.C.

FOR REFERENCE SEE SHEET :
CHICAGO NAVY PIER 1B
L-353

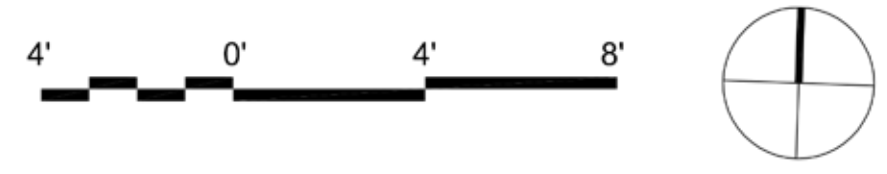

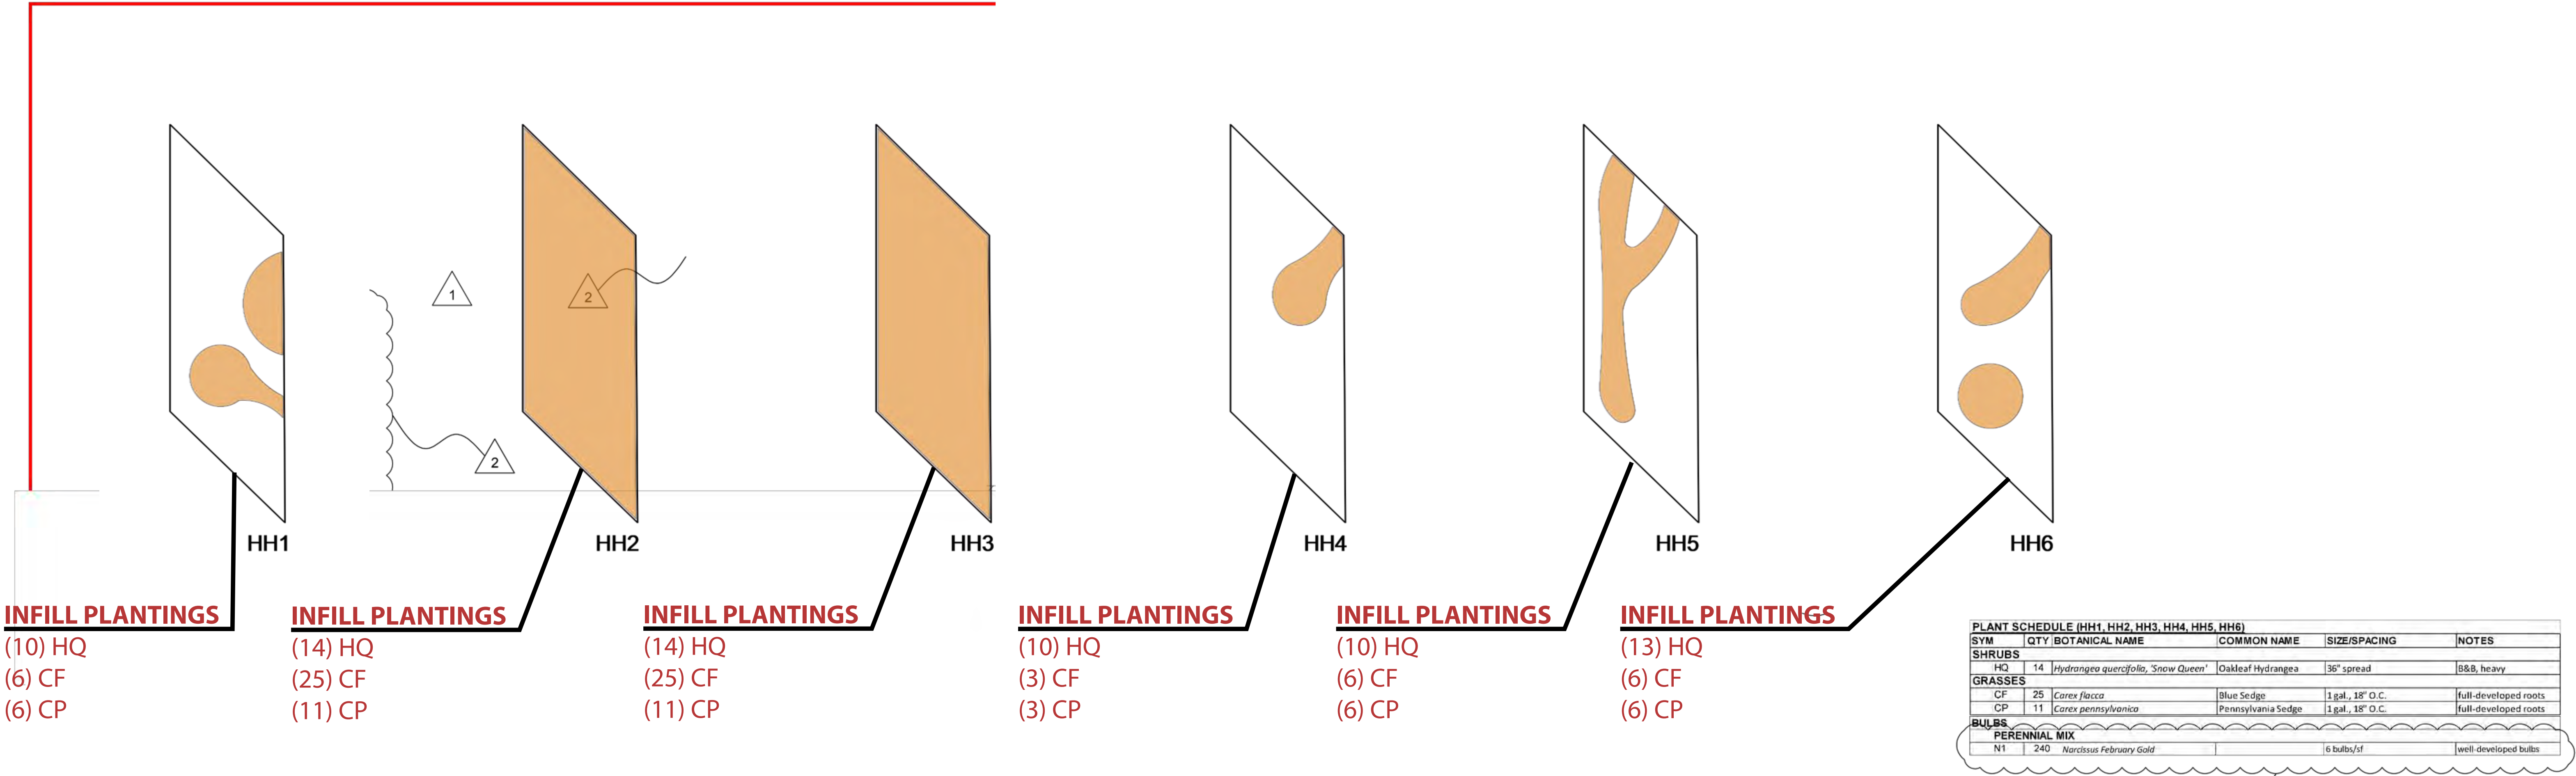

PLANT SCHEDULE (HH1, HH2, HH3, HH4, HH5, HH6)				
SYM	QTY	BOTANICAL NAME	COMMON NAME	SIZE/SPACING
SHRUBS				
HQ	14	Hydrangea quercifolia, "Snow Queen"	Oakleaf Hydrangea	36" spread
GRASSES				
CF	25	Carex flacca	Blue Sedge	1 gal., 18" O.C.
CP	11	Carex pennsylvanica	Pennsylvania Sedge	1 gal., 18" O.C.
BULBS				
PERENNIAL MIX				
N1	240	Narcissus February Gold		6 bulbs/ft

01 SOUTHDock PROMENADE PLANTING PLAN (HH1, HH2, HH3, HH4, HH5, HH6)
SCALE 1/4"=1'


TGDA / JCFO - LSK 160502
- AREAS OBSERVED AS GAPS IN PLANTINGS
SEE INFILL SPECIES AND QUANTITIES IN RED

NOTES :
LANDSCAPE ARCHITECT TO LAYOUT PLANTS IN THE FIELD

UNLESS OTHERWISE STATED, PERENNIAL QUANTITIES ARE
BASED ON GAL CONTAINER AT 18" O.C.

CONTRACTOR TO CUT BACK EXISTING HEALTHY HYDRANGEA TO
15" AND REPOSITION EXISTING PLANTS IN PLANTERS PER
LANDSCAPE ARCHITECT DIRECTION

FOR REFERENCE SEE SHEET :
CHICAGO NAVY PIER 1B
L-354

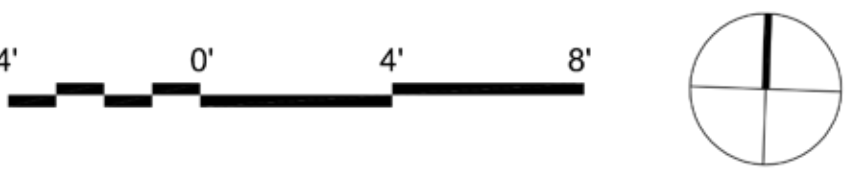

- (4) BL
- (2) CB
- (4) CP
- (3) SH

- (4) BL
- (2) CB
- (3) CP
- (2) SH

- (4) BL
- (2) CB
- (3) CP
- (3) SH

- (4) BL
- (2) CB
- (1) CN
- (3) CP
- (3) SH

(13) AST **MIX 1**
(8) AM (5) AD
(4) AMs (8) CB
 (3) CM
 (6) CP
 (3) DC

S14

S15

S16

S17

PLANT SCHEMATIC (S13, S14, S15, S16, S17)					
SYM	QTY	BOTANICAL NAME	COMMON NAME	SIZE/SPACING	NOTES
PERENNIALS / GRASSES					
MIX 5					
BL	4	<i>Baptisia leucantha</i>	White Wild Indigo	1 gal., 18" O.C.	well-developed roots
CB	2	<i>Carex bromoides</i>	Bromoides Sedge	1 gal., 12" O.C.	Full-developed roots
CP	4	<i>Carex pennsylvanica</i>	Pennsylvanica Sedge	1 gal., 18" O.C.	Full-developed roots
CN	3	<i>Catantha neopae</i> ssp. <i>Neopae</i>	Calaminth	1 gal., 18" O.C.	well-developed roots
SH	7	<i>Spartanum heterogen.</i>	Ramie Droopseed	1 gal., 18" O.C.	well-developed roots
BULBS					
MIX 5					
N1	50	<i>Narcissus February Gold</i>		3 bulbs/1f	well-developed bulbs
N3	50	<i>Narcissus Jet Fire</i>		3 bulbs/1f	well-developed bulbs



2

02 SHAKESPEARE THEATRE PLANTER PLANTING PLAN (S13, S14, S15, S16, S17)
SCALE 1/4"=1'

S27

03 SOUTHDOCK PROMENADE PLANTING PLAN (S27, S43)
SCALE 1/4"=1'

S43

(7) EP	MIX 7
(5) CB	(19) PAr
(8) MO	(11) SE
(2) DC	(2) DP

(13) AST **MIX 1**
(8) AM (3) AD
(1) AMs (8) CB
(3) CM
(6) CP
(5) DC

S32

04 SOUTHDOCK PROMENADE PLANTING PLAN (S32)
SCALE 1/4"=1'

S38

(7) SP
(5) CB
(6) MO
(10) HEp
MIX 5
(7) BL
(3) CB
(3) CP
(11) SH
(5) CN

(6) SP
(5) CB
(8) MO
(10) HEp
MIX 5
(7) BL
(3) CB
(7) SH
(5) CN

PLANT SCHEDULE (S27, S43)					
SYM	QTY	BOTANICAL NAME	COMMON NAME	SIZE/SPACING	NOTES
PERENNIALS / GRASSES					
AM	8	<i>Asclepias mollis</i>	Boar's Breeches	1 gal., 15" O.C.	well-developed root
AA6	5	<i>Aster</i>	Blue Star	1 gal., 18" O.C.	well-developed root
AST	10	<i>Ashtibe 'Vision in White'</i>	Ashtibe	1 gal., 18" O.C.	well-developed root
MX1					
AD	5	<i>Aster divaricatus</i>	White Wood Aster	1 gal., 18" O.C.	well-developed root
CB	8	<i>Carex trinervis</i>	Brome like Sedge	1 gal., 12" O.C.	full-developed root
CS	3	<i>Carex montana</i>	Brome like Sedge	1 gal., 12" O.C.	full-developed root
CP	6	<i>Carex pensylvanica</i>	Pennsylvania Sedge	1 gal., 18" O.C.	full-developed root
DC	7	<i>Dielythium 'Sandy Tan'</i>	Stuffed Plant Gage	1 gal., 18" O.C.	full-developed root
BULBS					
G1	90	<i>Galanthus invarius</i>		3 bulbs/af	well-developed bulb
H3	90	<i>Hyacinth 'White City'</i>		3 bulbs/af	well-developed bulb

PLANT SCHEMATIC (S32)					
SYM	QTY	BOTANICAL NAME	COMMON NAME	SIZE/SPACING	NOTES
PERENNIALS / GRASSES					
CB	10	<i>Coreopsis lanceolata</i>	Broom-leaf Cone	1 gal, 12" O.C.	full-developed root
DC	10	<i>Desmodium 'Golden Top'</i>	Tufted Hair Grass	1 gal, 12" O.C.	full developed root
AD	10	<i>Aster 'Vision in White'</i>	Aster	1 gal, 12" O.C.	well-developed root
EP	7	<i>Geranium 'Tiny Merman'</i>	Hardy Geranium	1 gal, 12" O.C.	well-developed root
MO	8	<i>Molinia 'Tiny Peterman'</i>	Purple moor grass	1 gal, 18" O.C.	well-developed root
MIX 7					
PA	10	<i>Panicum 'Ruby Ribbons'</i>	Switch Grass	1 gal, 18" O.C.	well-developed root
SP	10	<i>Spergularia anglica</i>	Spurreck	1 gal, 18" O.C.	well-developed root
TULIPS					
CR1	90	<i>Crucis sp.</i>		3 bulbs/3'	well-developed bulb
H2	90	<i>Hyacinth Woodstock</i>		3 bulbs/3'	well-developed bulb

PLANT SCHEDULE (#22, \$38)					
SYM	QTY	BOTANICAL NAME	COMMON NAME	SIZE/SPACING	NOTES
PERENNIALS / GRASSES					
CB	5	<i>Carex bromoides</i>	Brome-like Sedge	1 gal., 12" O.C.	well-developed roots
H-10	5	<i>Hieracium "Paul Lady"</i>	Yellow-fl.	1 gal., 18" O.C.	well-developed roots
MO	9	<i>Molinia "Paul Peterson"</i>	Purple moor grass	1 gal., 18" O.C.	well-developed roots
SP	7	<i>Sedum "Neon Pink"</i>	Sedum	1 gal., 15" O.C.	well-developed roots
MIX 5					
CB	7	<i>Rapistrum leucanthia</i>	White Wild Indigo	1 gal., 18" O.C.	well-developed roots
CB	3	<i>Carex bromoides</i>	Brome-like Sedge	1 gal., 12" O.C.	well-developed roots
CP	6	<i>Carex pennsylvanica</i>	Pennsylvanian Sedge	1 gal., 18" O.C.	full-developed roots
GN	5	<i>Calamintha nepeta</i> ssp. <i>Nepeta</i>	Calamint	1 gal., 18" O.C.	well-developed roots
SP	1	<i>Stachys grandiflora</i>	Spice Plant	1 gal., 18" O.C.	well-developed roots
BULBS					
AS	90	<i>Allium purple sensation</i>		3 bulbs/5"	well-developed bulbs

Y

—

TGDA / JCFO - LSK 160502

 - AREAS OBSERVED AS GAPS IN PLANTINGS

SEE INFILL SPECIES AND QUANTITIES IN RED

NOTES :
LANDSCAPE ARCHITECT TO LAYOUT PLANTS IN THE FIELD



UNLESS OTHERWISE STATED, PLANT QUANTITIES ARE BASED ON GAL CONTAINER AT 18" O.C.

PRESERVE ESTABLISHED PLANTINGS

**FOR REFERENCE SEE SHEET :
CHICAGO NAVY PIER 1B
L-355**



PLANT SCHEDULE (P1)				
SYM	QTY	BOTANICAL NAME	COMMON NAME	SIZE/SPACING
PERENNIALS / GRASSES				
MIX 1				
PAr	43	Panicum 'Ruby Red'	Switch Grass	1 gal., 18" O.C.
Ru	86	Ruellia	Wild Petunia	1 gal., 18" O.C.
Se	14	Lespedeza	Autumn Moor Grass	1 gal., 18" O.C.
PERENNIALS				
AMs	24	Amsonia	Blue Star	1 gal., 18" O.C.
AT	48	Asclepias tuberosa	Butterfly Milkweed	1 gal., 18" O.C.
Ech	24	Echinacea 'Pink Mist'	Coneflower	1 gal., 18" O.C.
LS	53	Liatris spicata	Blazing Star	1 gal., 18" O.C.
GRASSES				
CAm	24	Carex muskingumensis	Palm Sedge	1 gal., 18" O.C.
BULBS				
MIX 1				
A1	300	Allium atropurpureum		6 bulbs/sf
A2	350	Allium sphaercephaleum		7 bulbs/sf
A3	150	Allium karataviense 'Snow Queen'		3 bulbs/sf
A10	150	Allium Christophii		3 bulbs/sf
G1	500	Galanthus ikariae		10 bulbs/sf
MIXED PERENNIALS				
CR1	570	Crocus sp.		9 bulbs/sf
G1	630	Galanthus ikariae		10 bulbs/sf
NS	440	Narcissus Jet Fire		7 bulbs/sf
PLANT SCHEDULE (P2, P6)				
SYM	QTY	BOTANICAL NAME	COMMON NAME	SIZE/SPACING
PERENNIALS / GRASSES				
MIX 2				
CP	23	Carex pennsylvanica	Pennsylvania Sedge	1 gal., 18" O.C.
CF	23	Carex flacca	Blue Sedge	1 gal., 12" O.C.
MM	23	Molinia Mooreana	Purple Moor Grass	1 gal., 18" O.C.
PH	23	Phlox		1 gal., 18" O.C.
RB	45	Rudbeckia	Black-eyed Susan	1 gal., 18" O.C.
SF	15	Solidago flacca	Goldenrod	1 gal., 18" O.C.
PERENNIALS				
SW	24	Solidago 'Wichita Mountain'	Goldenrod	1 gal., 18" O.C.
BULBS				
MIX 2				
A2	371	Allium sphaercephaleum		7 bulbs/sf
AS	300	Allium purple sensation		6 bulbs/sf
G1	530	Galanthus ikariae		10 bulbs/sf

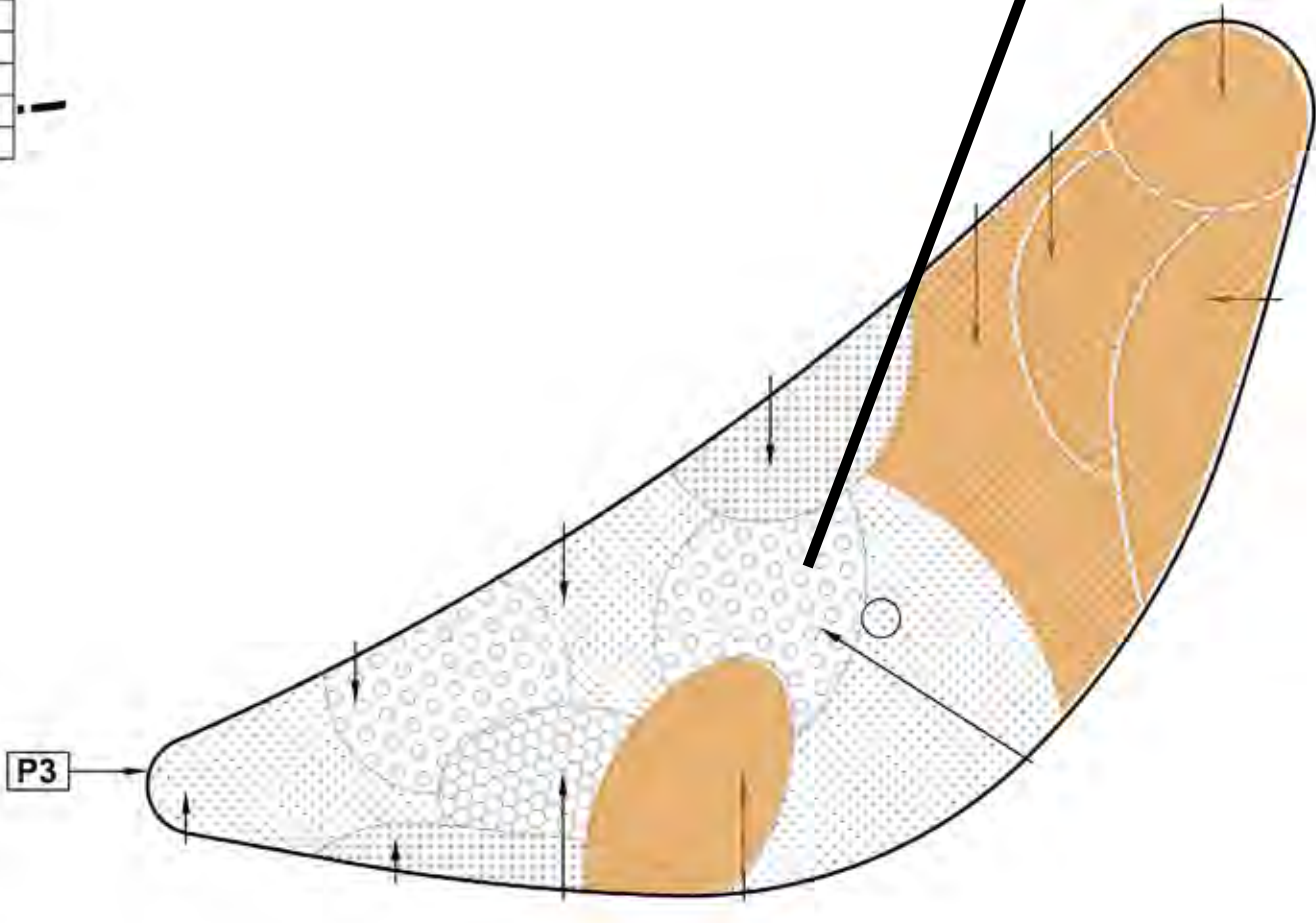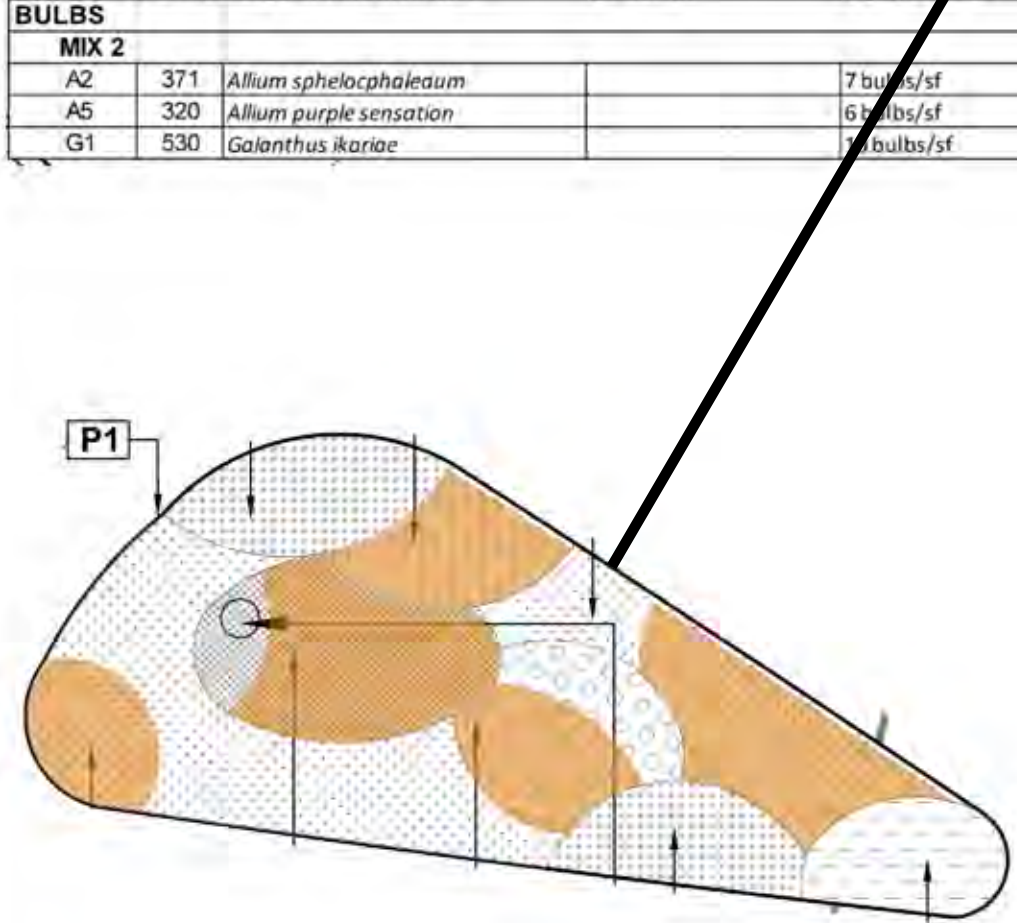

INFILL PLANTINGS

(18) Ech
(6) Se
(35) AT
(20) CA m

MIX 1
(18) PAr
(30) Ru
(15) Se

INFILL PLANTINGS



(55) Ech
(23) Se
(45) AMs
(39) SW

MIX 1
(24) PAr
(10) Ru
(95) Se

INFILL PLANTINGS

(30) Ech
(18) Se
(15) AT
(25) LS
(45) Erg


MIX 1
(30) PAr
(10) Ru
(60) Se

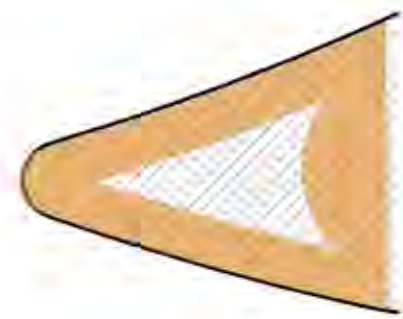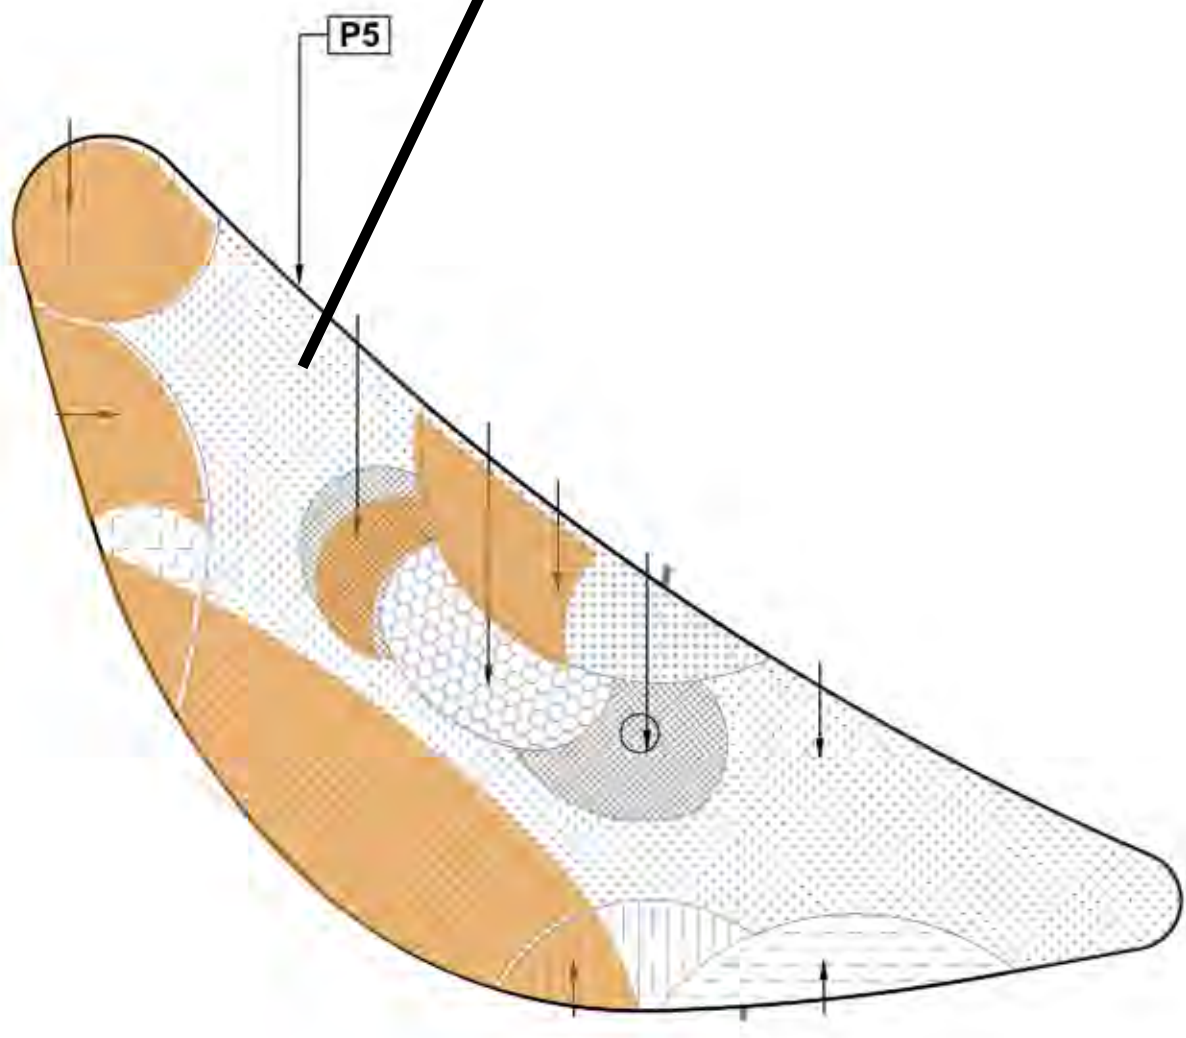

01 TEMPORARY PIER PARK PLANTING PLAN

1/50"=1'

PLANT SCHEDULE (P7)				
SYM	QTY	BOTANICAL NAME	COMMON NAME	SIZE/SPACING
PERENNIALS / GRASSES				
MIX 2				
CP	41	Carex pennsylvanica	Pennsylvania Sedge	1 gal., 18" O.C.
CF	41	Carex flacca	Blue Sedge	1 gal., 12" O.C.
MM	41	Molinia Mooreana	Purple Moor Grass	1 gal., 18" O.C.
PH	41	Phlox		1 gal., 18" O.C.
RB	82	Rudbeckia	Black-eyed Susan	1 gal., 18" O.C.
SF	27	Solidago flacca	Goldenrod	1 gal., 18" O.C.
PERENNIALS				
SW	58	Solidago 'Wichita Mountain'	Goldenrod	1 gal., 18" O.C.
BULBS				
MIX 2				
A2	630	Allium sphaercephaleum		7 bulbs/sf
AS	540	Allium purple sensation		6 bulbs/sf
G1	900	Galanthus ikariae		10 bulbs/sf

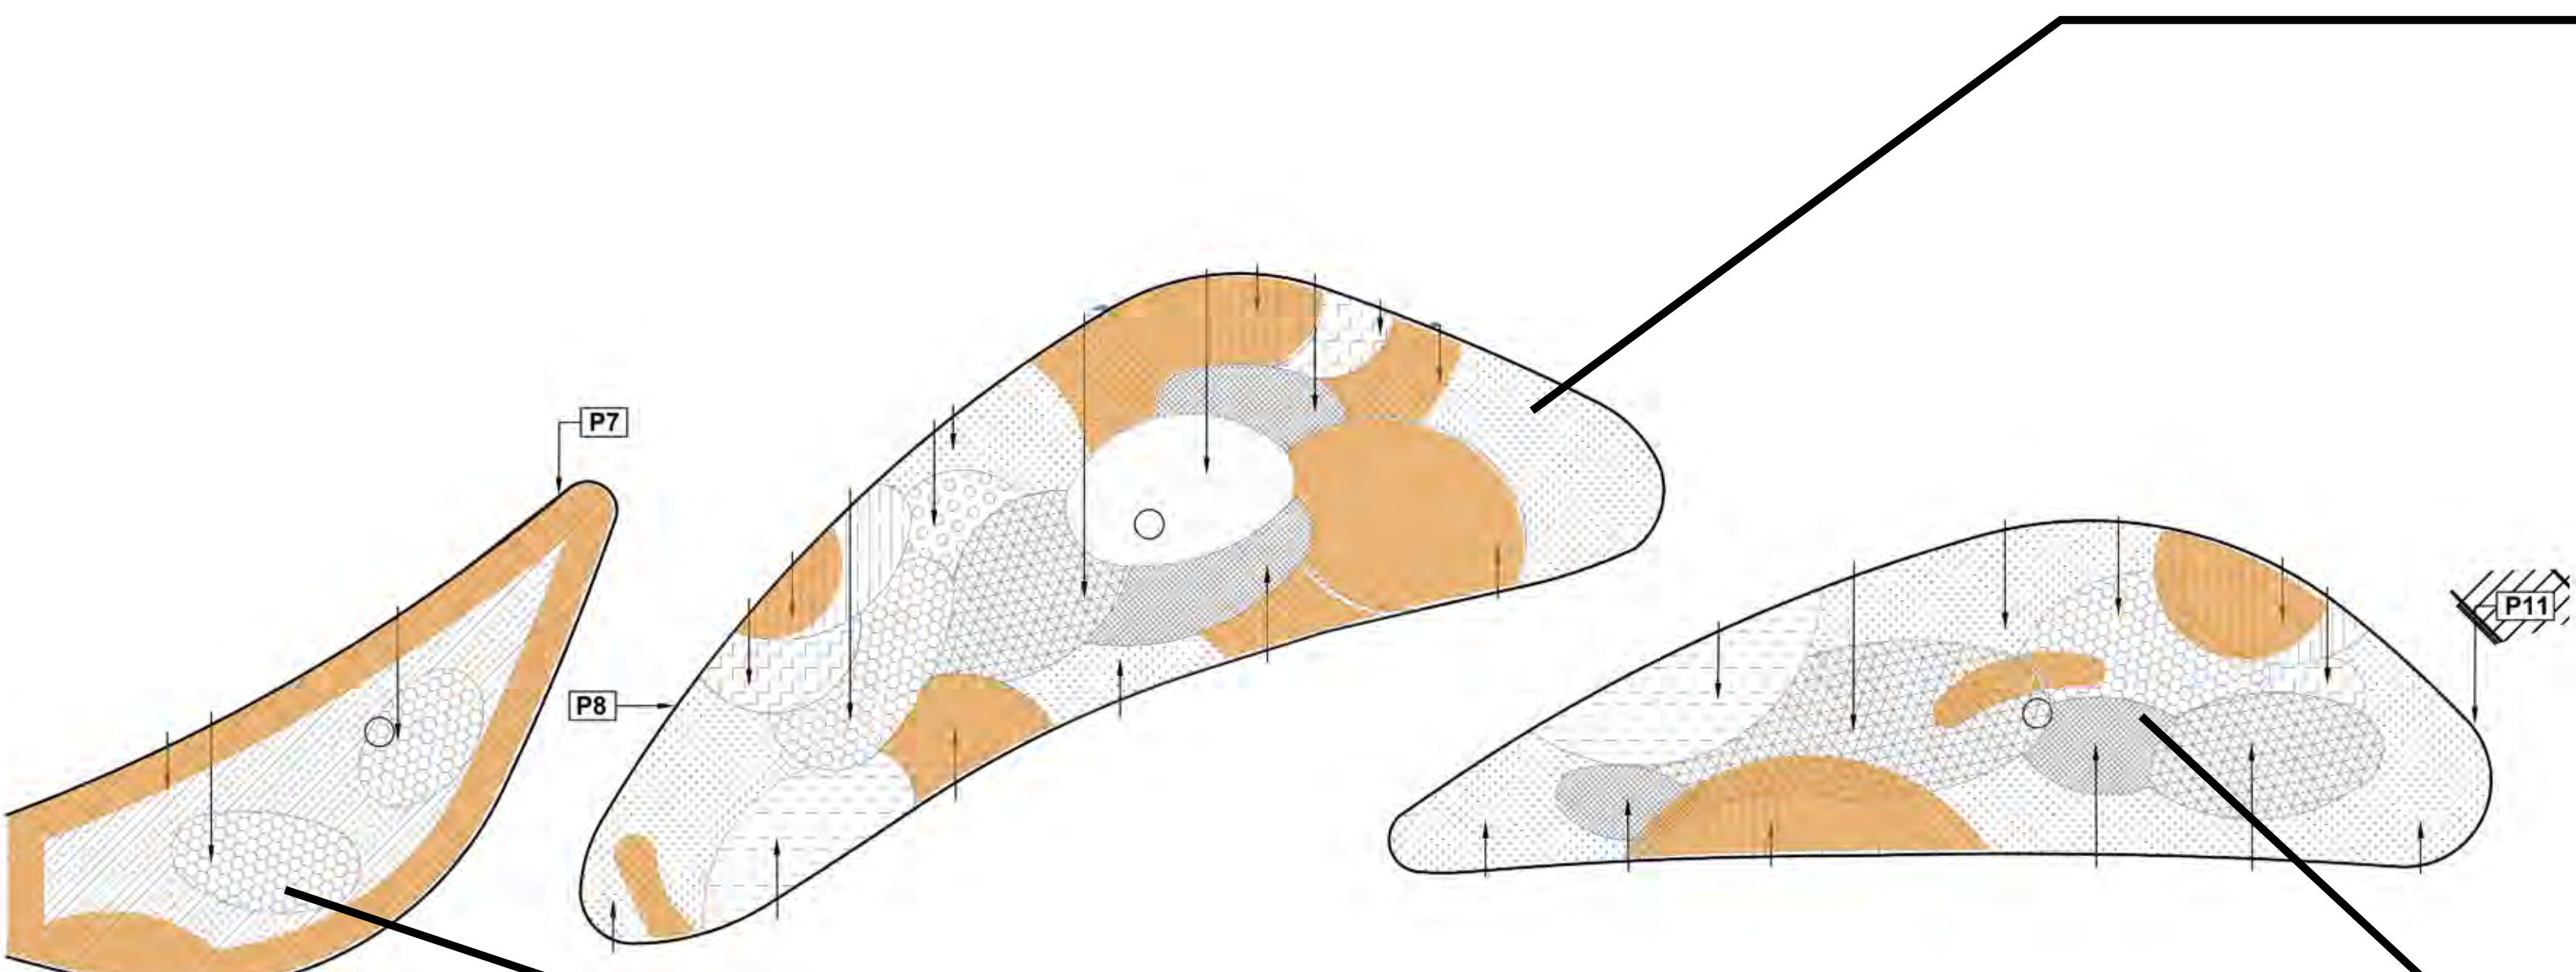

INFILL PLANTINGS

MIX 2
(15) CP
(15) CF
(15) MM

(15) PH
(30) RB
(12) SF

INFILL PLANTINGS

(40) Ech
(20) Se
(74) AMs
(50) Erg

MIX 1
(20) PAr
(30) Ru
(15) Se

INFILL PLANTINGS

(42) Ech
(42) Se
(26) SW
(12) PP

02 TEMPORARY PIER PARK PLANTING PLAN

1/50"=1'



PLANT SCHEDULE (P5)				
SYM	QTY	BOTANICAL NAME	COMMON NAME	SIZE/SPACING
PERENNIALS / GRASSES				
MIX 1				
PAr	86	Panicum 'Ruby Red'	Switch Grass	1 gal., 18" O.C.
Ru	29	Ruellia	Wild Petunia	1 gal., 18" O.C.
Se	171	Lespedeza	Autumn Moor Grass	1 gal., 18" O.C.
PERENNIALS				
AT	44	Asclepias tuberosa	Butterfly weed	1 gal., 18" O.C.
AMs	25	Amsonia	Blue Star	1 gal., 18" O.C.
Ech	57	Echinacea 'Pink Mist'	Coneflower	1 gal., 18" O.C.
Erg	45	Eryngium 'Big Blue'	Sea Holly	1 gal., 18" O.C.
LS	46	Liatris spicata	Blazing Star	1 gal., 18" O.C.
SW	31	Solidago 'Wichita Mountain'	Goldenrod	1 gal., 18" O.C.
BULBS				
MIX 1				
A1	600	Allium atropurpureum		6 bulbs/sf
A2	700	Allium sphaercephaleum		7 bulbs/sf
A3	300	Allium karataviense 'Snow Queen'		3 bulbs/sf
A10	300	Allium Christophii		3 bulbs/sf
G1	1,000	Galanthus ikariae		10 bulbs/sf
MIXED PERENNIALS				
CR1	720	Crocus sp.		9 bulbs/sf
G1	800	Galanthus ikariae		10 bulbs/sf
NS	560	Narcissus Jet Fire		7 bulbs/sf

PLANT SCHEDULE (P8)				
SYM	QTY	BOTANICAL NAME	COMMON NAME	SIZE/SPACING
PERENNIALS / GRASSES				
MIX 1				
PAr	72	Panicum 'Ruby Red'	Switch Grass	1 gal., 18" O.C.
Ru	25	Ruellia	Wild Petunia	1 gal., 18" O.C.
Se	144	Lespedeza	Autumn Moor Grass	1 gal., 18" O.C.
PERENNIALS				
AMs	114	Amsonia	Blue Star	1 gal., 18" O.C.
AT	53	Asclepias tuberosa	Butterfly weed	1 gal., 18" O.C.
Ech	61	Echinacea 'Pink Mist'	Coneflower	1 gal., 18" O.C.
Erg	60	Eryngium 'Big Blue'	Sea Holly	1 gal., 18" O.C.
PP	50	Pericaria polymorpha	Knotweed	1 gal., 18" O.C.
SH	58	Spiranthes heterophylla	Prairie Dropseed	1 gal., 18" O.C.
SW	40	Solidago 'Wichita Mountain'	Goldenrod	1 gal., 18" O.C.
GRASSES				
CAm	15	Carex muskingumensis	Muskingum sedge	1 gal., 18" O.C.
BULBS				
MIX 1				
A1	480	Allium atropurpureum		6 bulbs/sf
A2	560	Allium sphaercephaleum		7 bulbs/sf
A3	240	Allium karataviense 'Snow Queen'		3 bulbs/sf
A10	240	Allium Christophii		3 bulbs/sf
G1	800	Galanthus ikariae		10 bulbs/sf
MIXED PERENNIALS				
CR1	1,350	Crocus sp.		9 bulbs/sf
G1	1,500	Galanthus ikariae		10 bulbs/sf
NS	1,050	Narcissus Jet Fire		7 bulbs/sf

PLANT SCHEDULE (P11)				
SYM	QTY	BOTANICAL NAME	COMMON NAME	SIZE/SPACING
PERENNIALS / GRASSES				
MIX 1				
PAr	86	Panicum 'Ruby Red'	Switch Grass	1 gal., 18" O.C.
Ru	22	Ruellia	Wild Petunia	1 gal., 18" O.C.
Se	137	Lespedeza	Autumn Moor Grass	1 gal., 18" O.C.
PERENNIALS				
AMs	50	Amsonia	Blue Star	1 gal., 18" O.C.
AT	39	Asclepias tuberosa	Butterfly weed	1 gal., 18" O.C.
Ech	60	Echinacea 'Pink Mist'	Coneflower	1 gal., 18" O.C.
Erg	8	Eryngium 'Big Blue'	Sea Holly	1 gal., 18" O.C.
PP	138	Pericaria polymorpha	Knotweed	1 gal., 18" O.C.
SW	47	Solidago 'Wichita Mountain'	Goldenrod	1 gal., 18" O.C.
BULBS				
MIX 1				
A1	420	Allium atropurpureum		6 bulbs/sf
A2	490	Allium sphaercephaleum		7 bulbs/sf
A3	210	Allium karataviense 'Snow Queen'		3 bulbs/sf
A10	210	Allium Christophii		3 bulbs/sf
G1	100	Galanthus ikariae		10 bulbs/sf
MIXED PERENNIALS				
CR1	1,035	Crocus sp.		9 bulbs/sf
G1	1,150	Galanthus ikariae		10 bulbs/sf
NS	805	Narcissus Jet Fire		7 bulbs/sf

TGDA / JCFO - LSK 160502

AREAS OBSERVED AS GAPS IN PLANTINGS

SEE INFILL SPECIES AND QUANTITIES IN RED

NOTES:
LANDSCAPE ARCHITECT TO LAYOUT PLANTS IN THE FIELD

PLANT QUANTITIES ARE BASED ON GAL CONTAINER AT 18" O.C.

P10 WILL BE REMOVED. PLANTS TO BE REUSED IN OTHER PEAR PARK PLANTERS.

FOR REFERENCE SEE SHEET :
CHICAGO NAVY PIER 1C
L-232

20' 0' 20' 40'



